


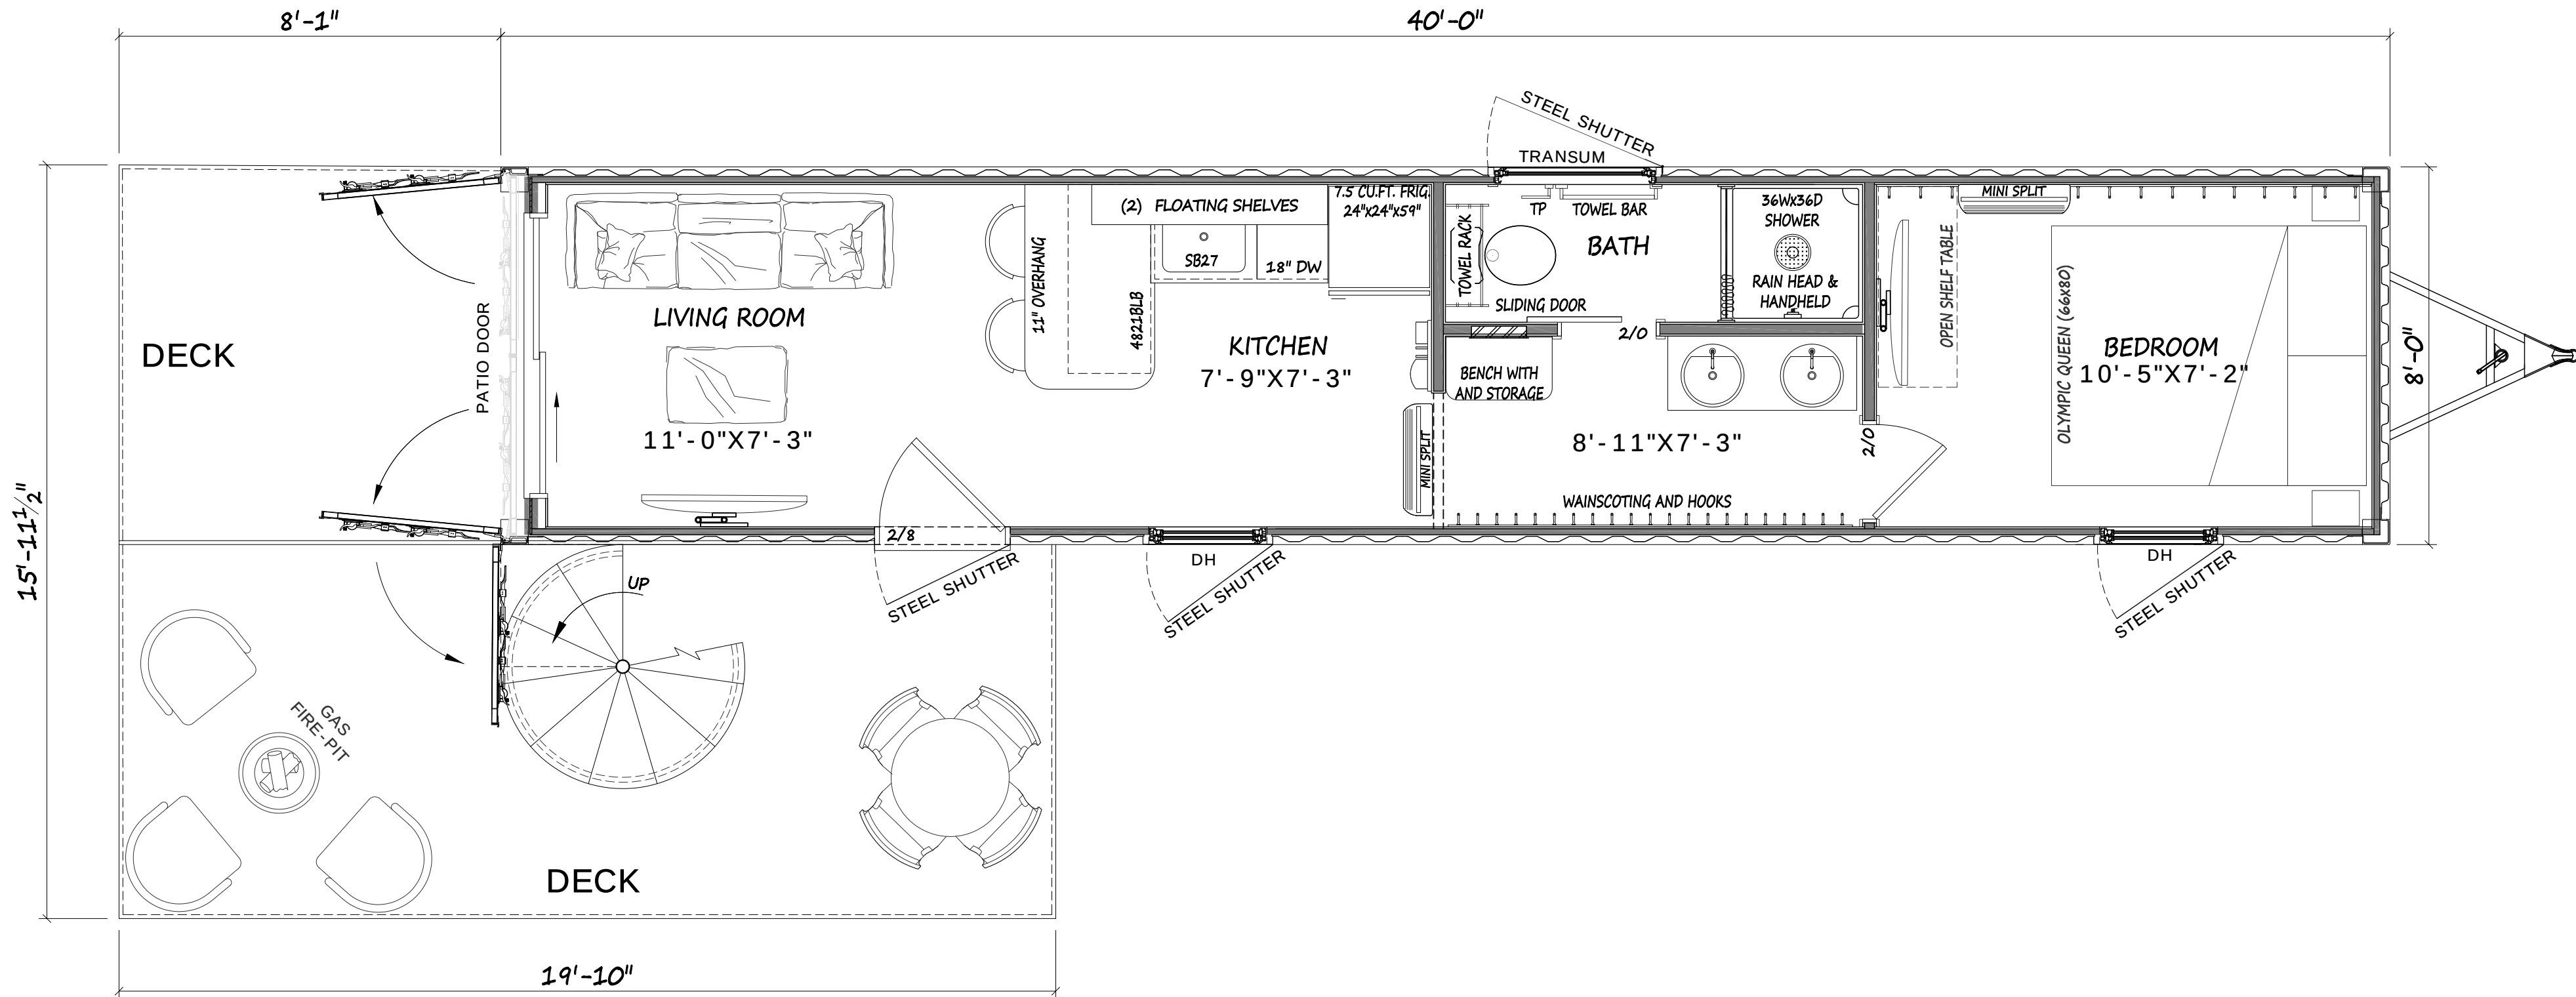

40' CONTAINER


CUSTOMER/PROJECT:		1 BR, 1 UNIT, 40' CONTAINER LG DECK	
BY:		BY:	
REV#		DATE	
1		.	
2		.	
3		.	
4		.	
5		.	
DRAWN BY:		DATE:	
GLENCO		.	
CHECKED BY:		SCALE:	
GLENCO		3/8" = 1'-0"	
BUILDING:		.	
FILE:		40-1-001	
SQ.FT.:		320	
STATE:		.	
TYPE:		CON40	
MODEL:		1 BR, 1 UNIT	
DRAWING:		MAIN FLOOR PLAN LAYOUT	
SHEET:		A1	

Glenco, Inc.
Engineering, Drafting & Design Firm

PHONE: 570-837-0577 / FAX: 570-837-0585
217 EAST MAIN STREET, MIDDLEBURG, PA 17842

GLENCO, INC.

217 EAST MAIN STREET, MIDDLEBURG, PA 17842
PHONE: 570-837-0577 FAX: 570-837-0585

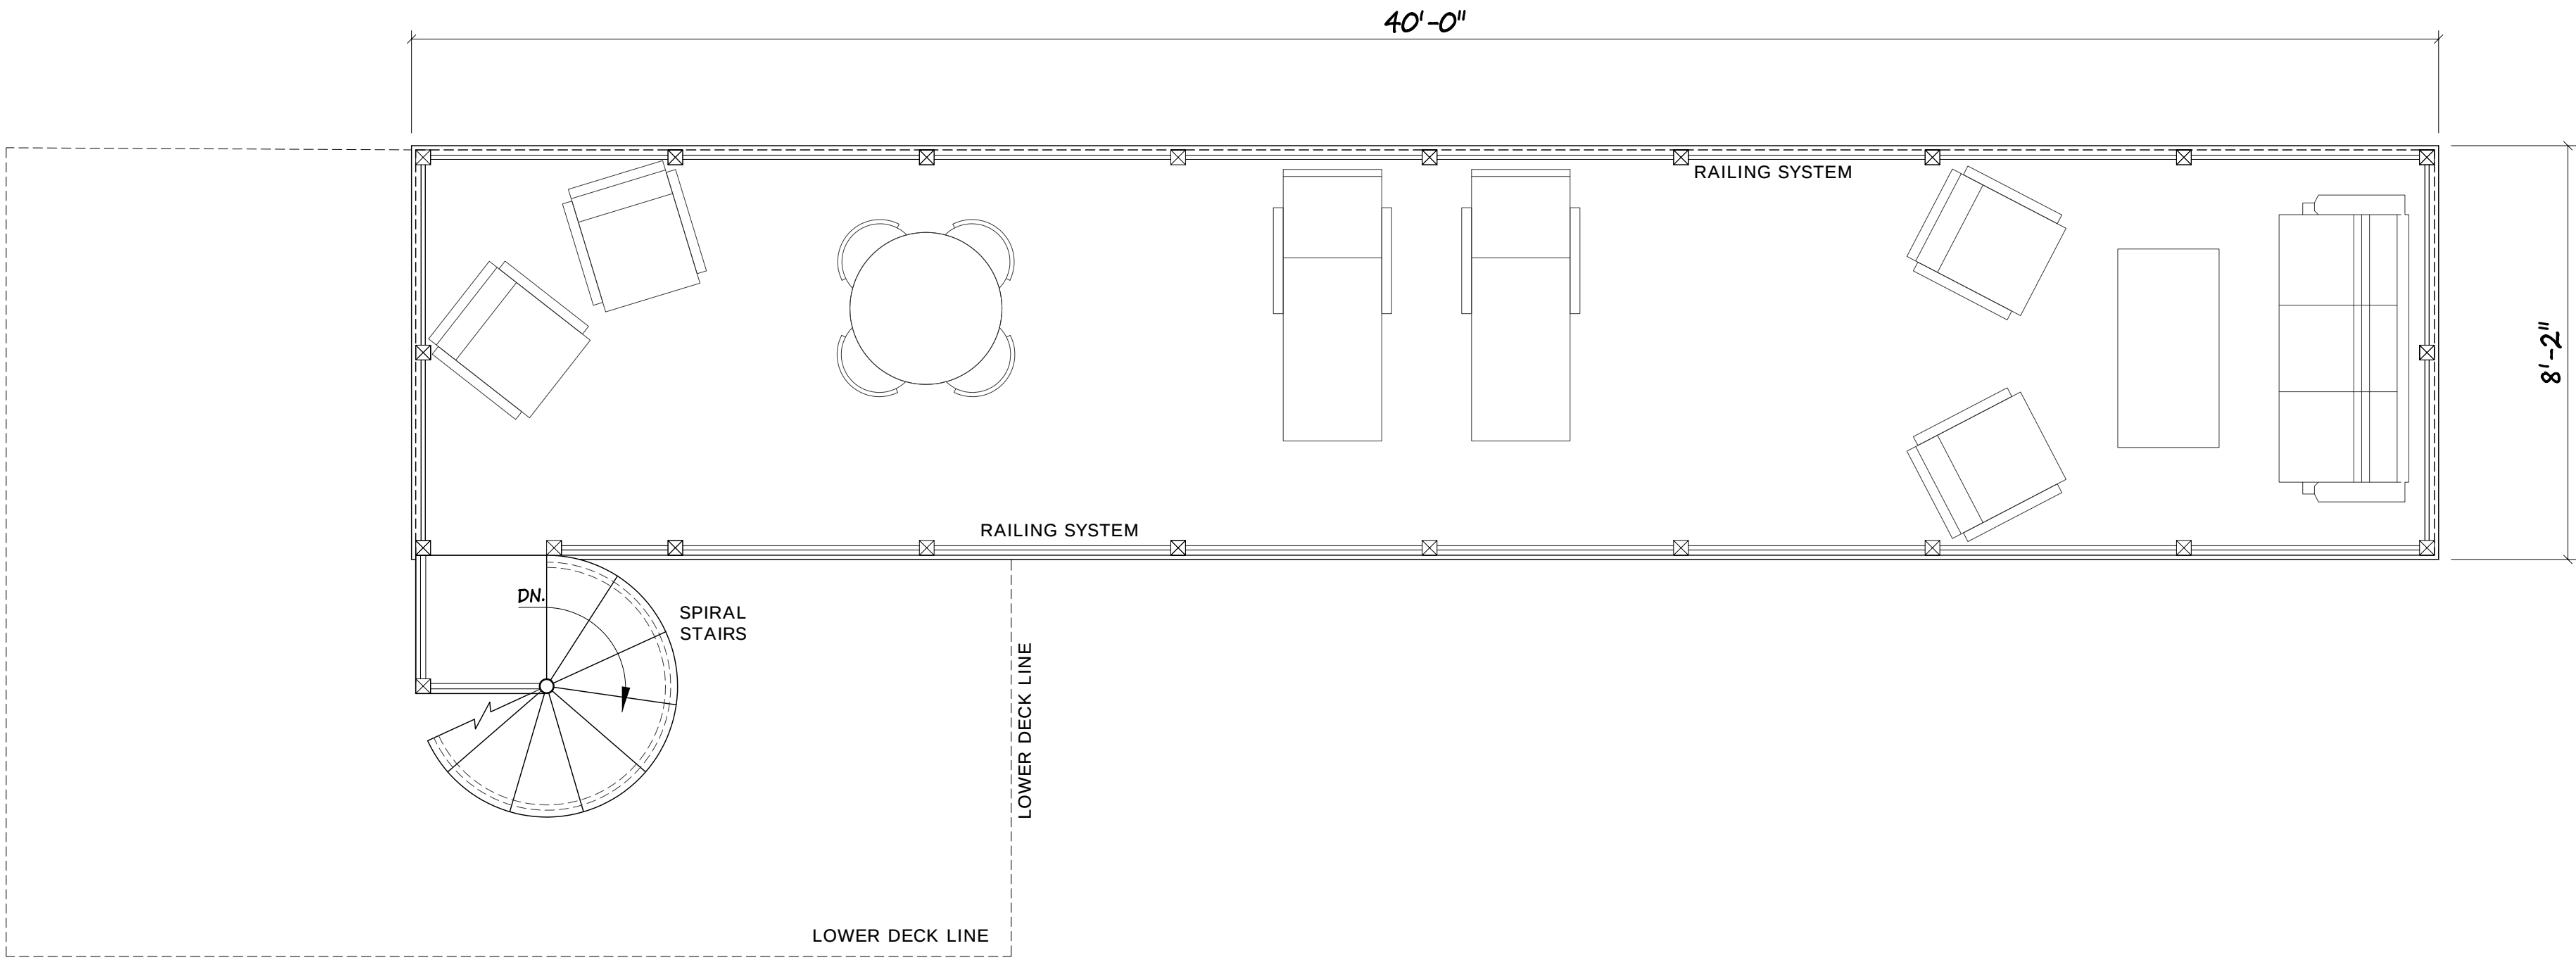

UPPER DECK

CUSTOMER/PROJECT: 1 BR, 1 UNIT, 40' CONTAINER LG DECK <i>05 - Glenco Advertising Container Projects, CON40, Single Wide</i>	
FILE:	40-1-001
SQ.FT.:	320
STATE:	.
TYPE:	CON40
MODEL:	1 BR, 1 UNIT
DRAWING:	UPPER DECK PLAN LAYOUT
SHEET:	A2


REV#	DATE	REVISIONS	BY:
1	.	.	.
2	.	.	.
3	.	.	.
4	.	.	.
5	.	.	.
PRWV BY:	DATE:	SCALE:	CHECKED BY:
GLENCO	.	3/8" = 1'-0"	GLENCO

Glenco, Inc.
Engineering, Drafting &
Design Firm

PHONE: 570-837-0577 / FAX: 570-837-0585
217 EAST MAIN STREET, MIDDLEBURG, PA 17842

GLENCO, INC.

217 EAST MAIN STREET, MIDDLEBURG, PA 17842
PHONE: 570-837-0577 FAX: 570-837-0585

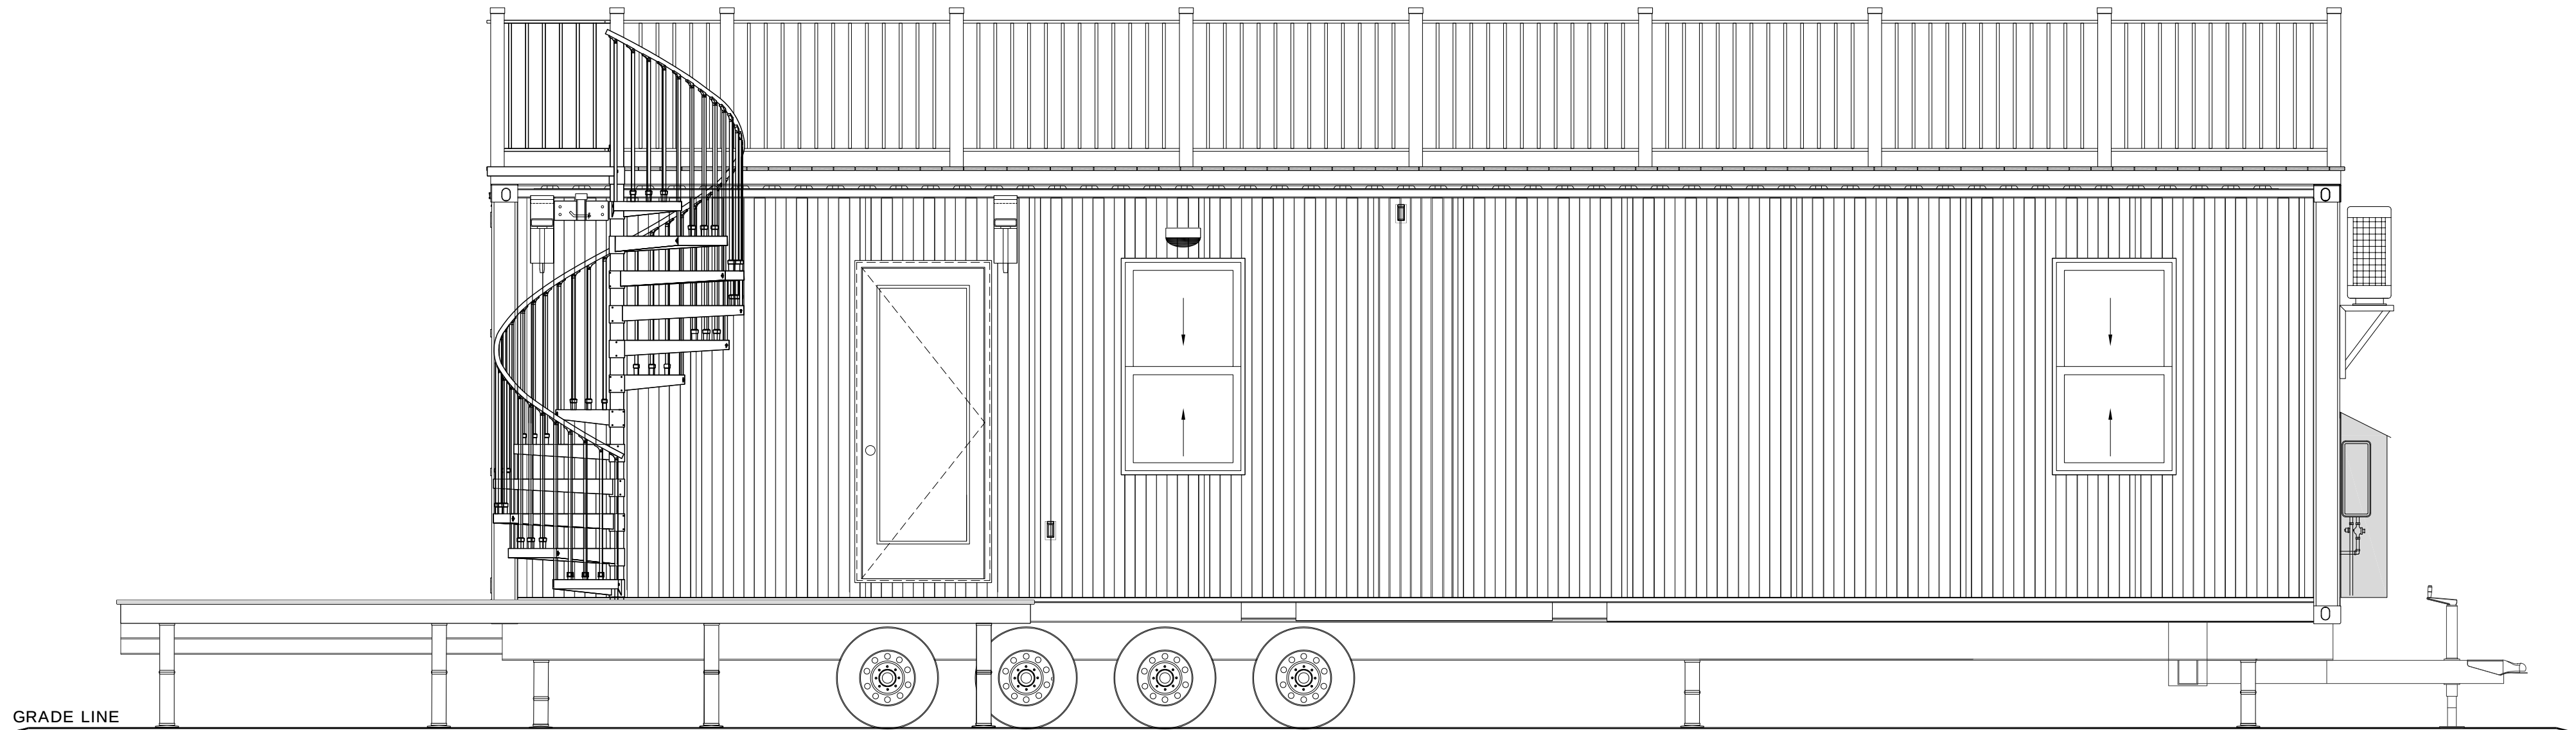


CAMP SIDE ELEVATION

CUSTOMER/PROJECT: 1 BR, 1 UNIT, 40' CONTAINER LG DECK 05 - Odessa Advertising Container Projects, CON40, Single Wide		BUILDER: . . .	
FILE:	40-1-001		
SQ.FT.:	320		
STATE:	.		
TYPE:	CON40		
MODEL:	1 BR, 1 UNIT		
DRAWING:	EXTERIOR ELEVATIONS		
SHEET:	A3		

REV#	DATE	REVISIONS	BY:
1	.	.	.
2	.	.	.
3	.	.	.
4	.	.	.
5	.	.	.
DRAWN BY:		DATE:	CHECKED BY:
GLENCO		SCALE: 3 / 8" = 1' - 0"	GLENCO


Glenco, Inc. Engineering, Drafting & Design Firm	
PHONE: 570-837-0577 / FAX: 570-837-0585 217 EAST MAIN STREET, MIDDLEBURG, PA 17842	

GLENCO, INC.	
217 EAST MAIN STREET, MIDDLEBURG, PA 17842 PHONE: 570-837-0577 FAX: 570-837-0585	

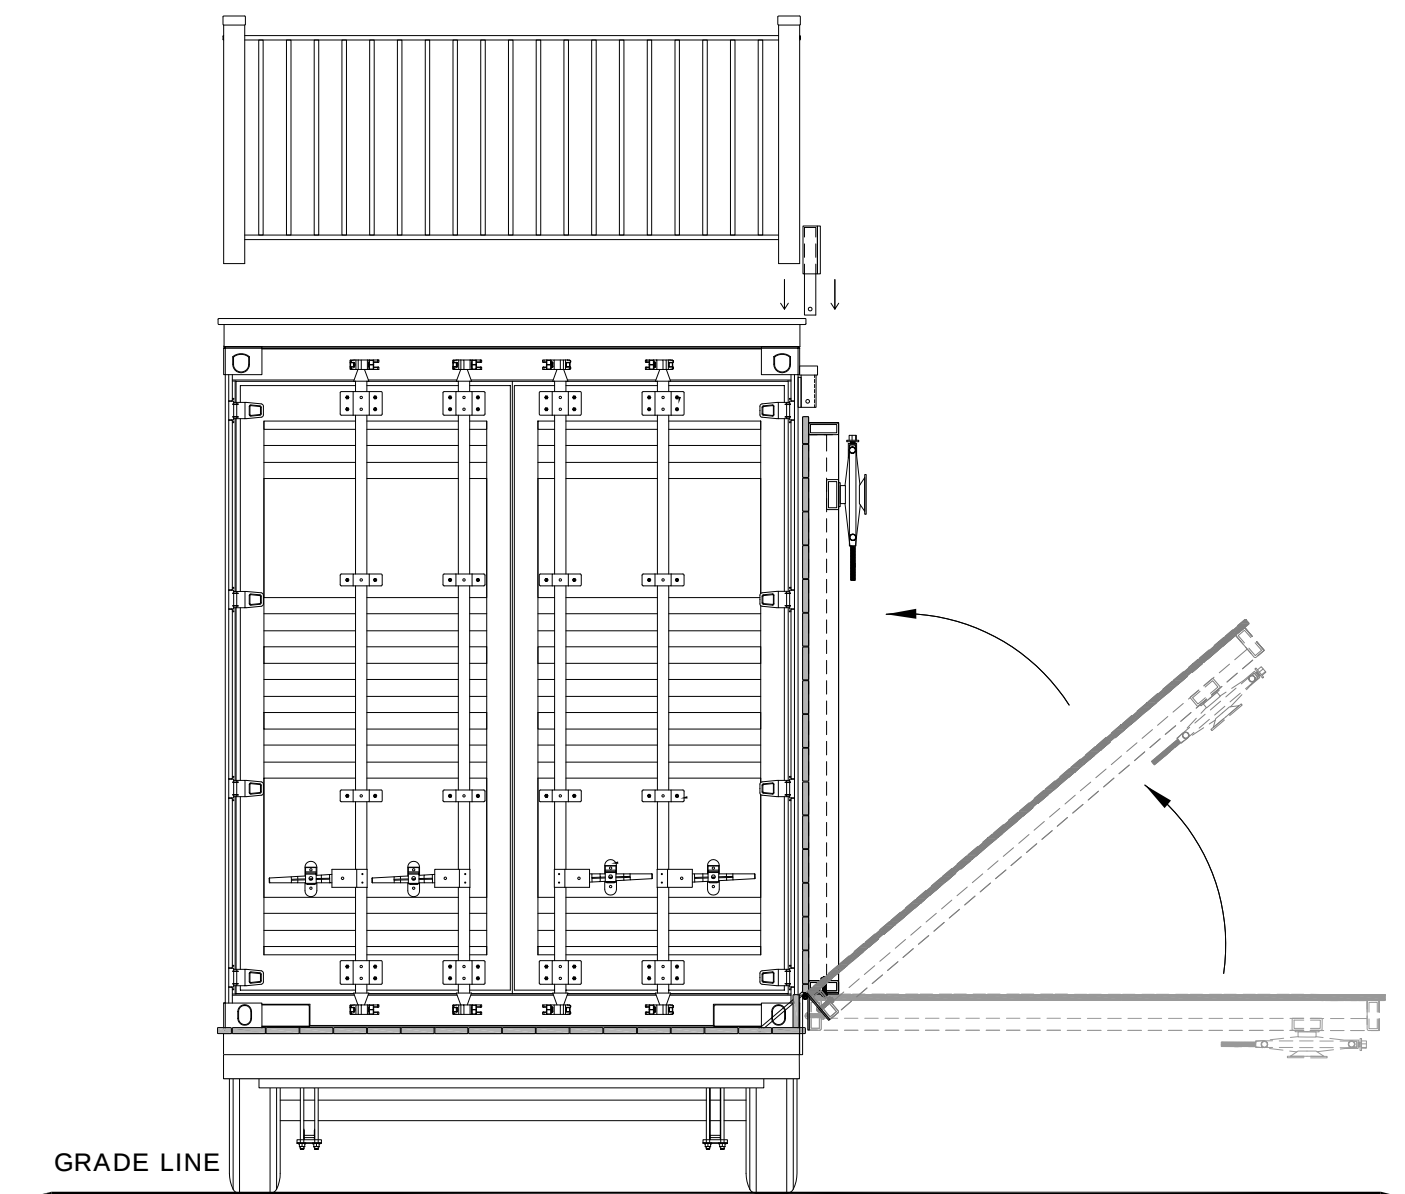


DOORS CLOSED

REAR ELEVATION

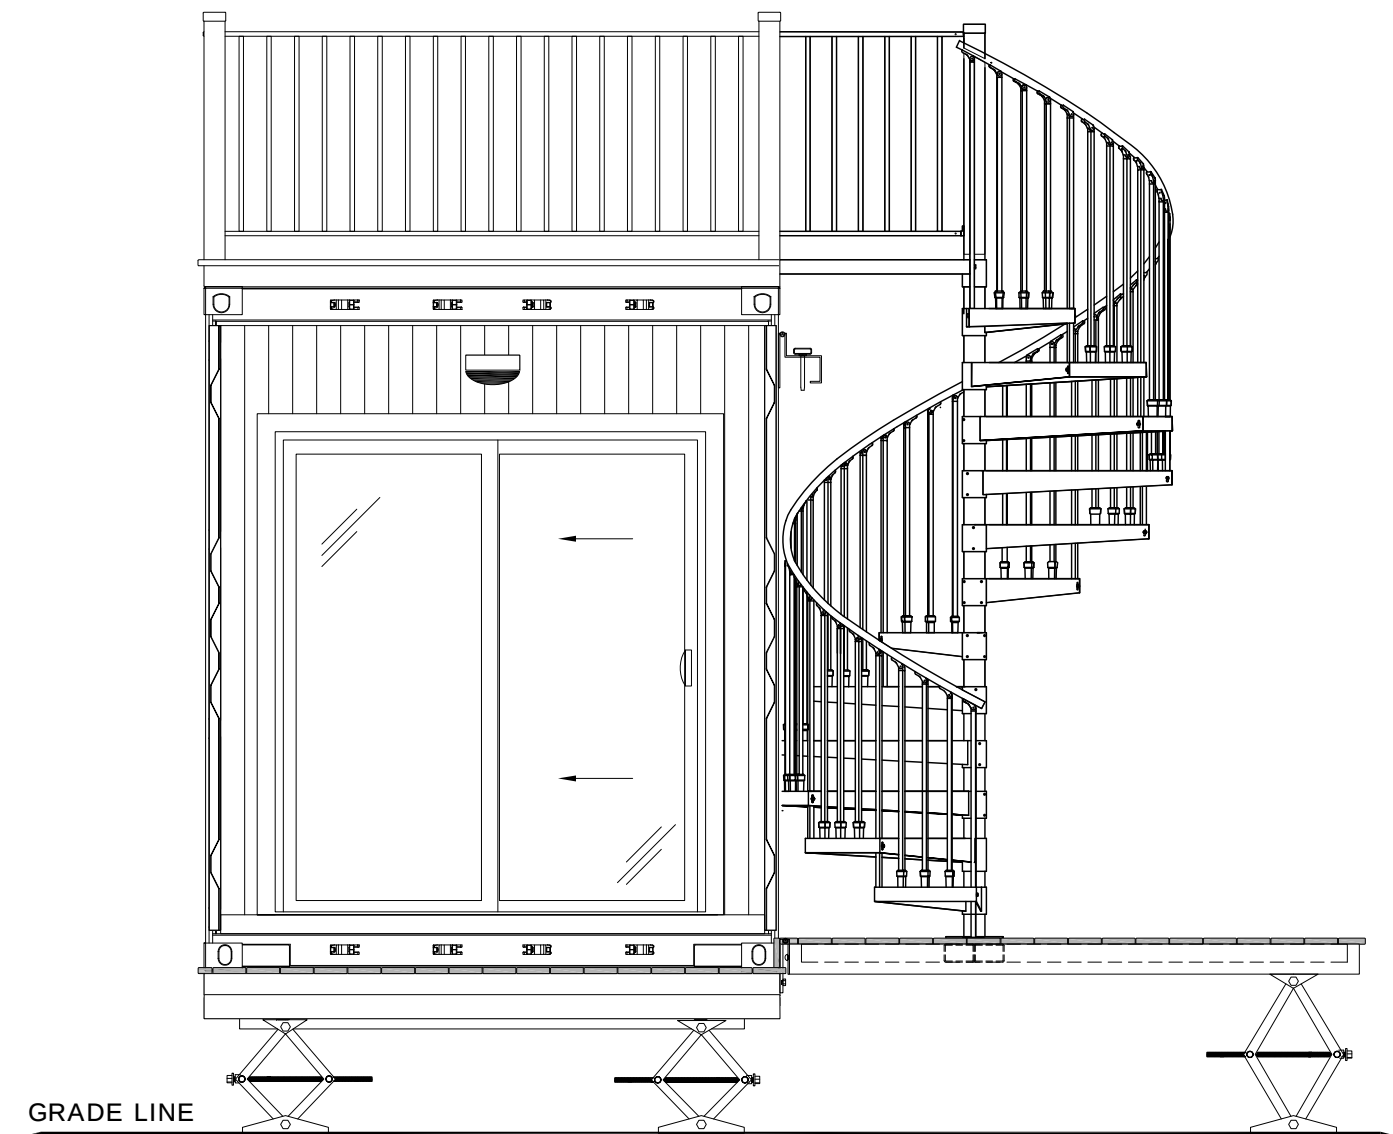


DOORS OPEN

REAR OPEN ELEVATION

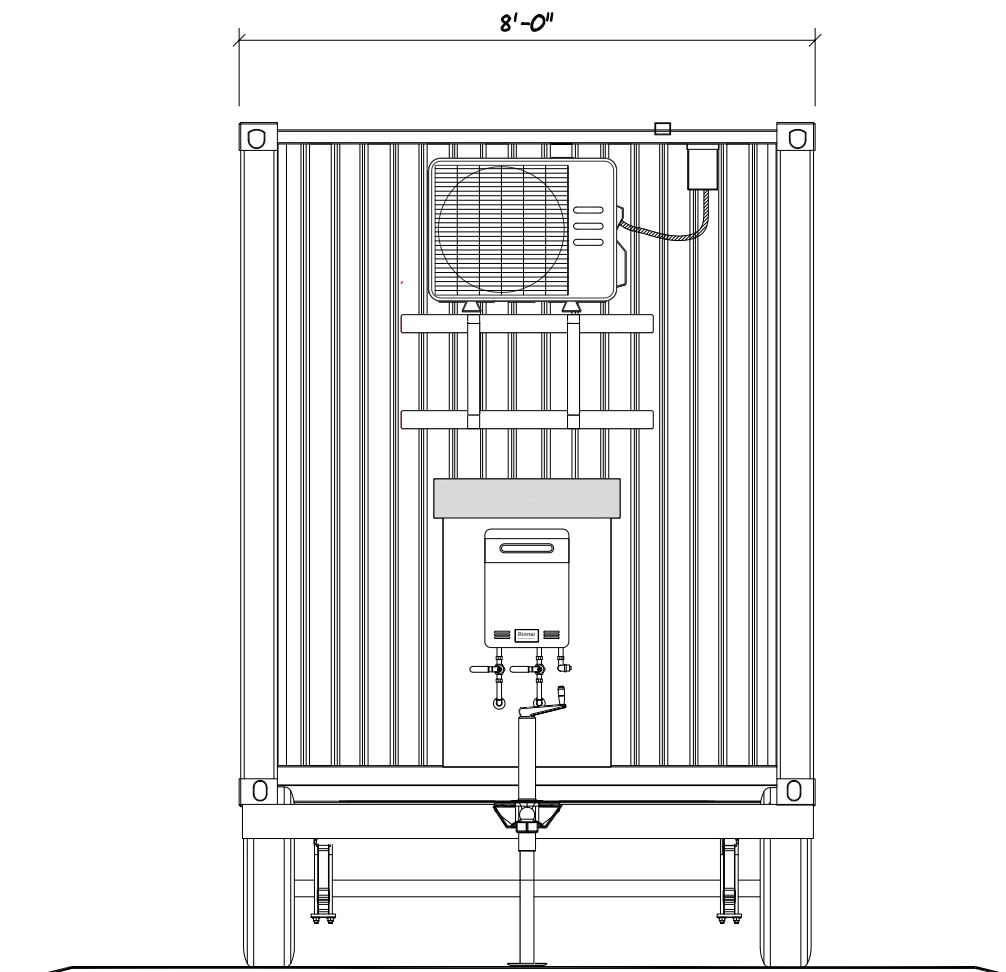

FRONT ELEVATION

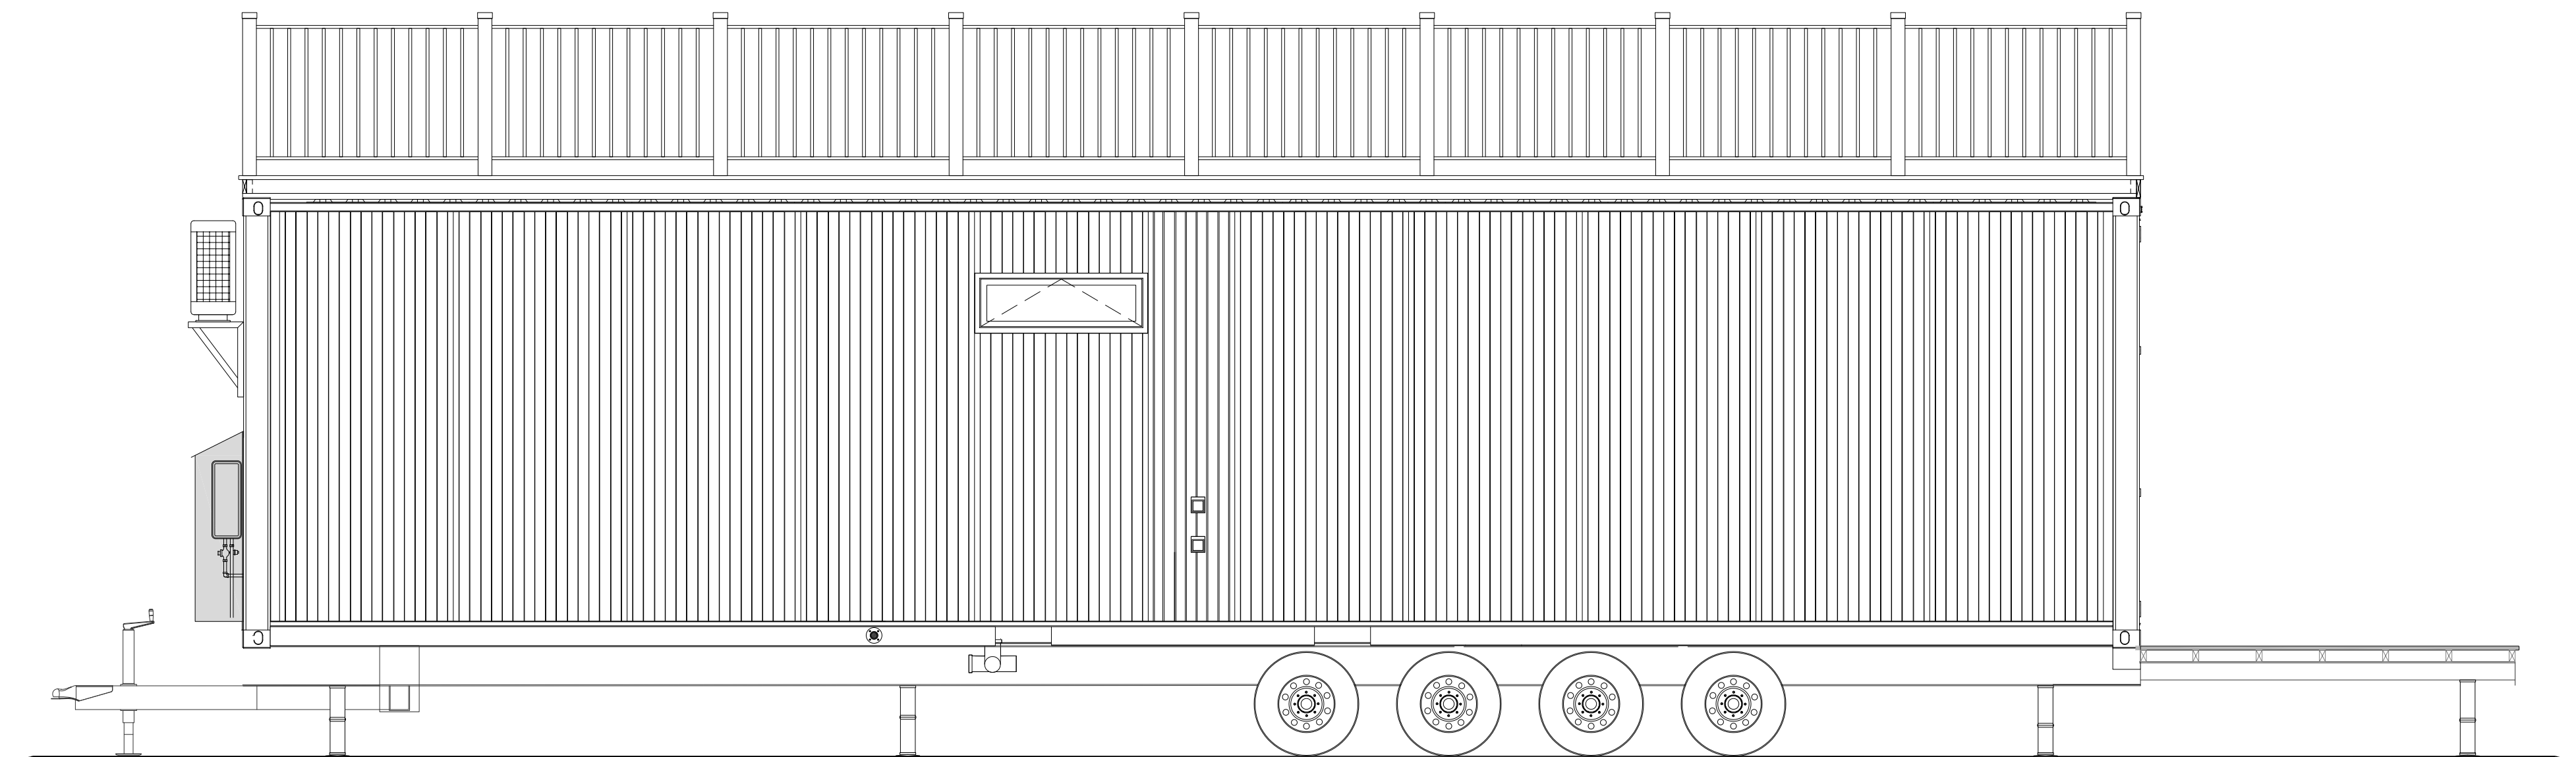

CURB SIDE AND REAR ELEVATION


GLENCO, INC.
217 EAST MAIN STREET, MIDDLEBURG, PA 17842
PHONE: 570-837-0577 FAX: 570-837-0585

Glenco, Inc.
**Engineering, Drafting &
Design Firm**
PHONE: 570-837-0577 / FAX: 570-837-0585
217 EAST MAIN STREET, MIDDLEBURG, PA 17842

REV#	DATE	REVISIONS	BY:
1	.	.	.
2	.	.	.
3	.	.	.
4	.	.	.
5	.	.	.
DRAWN BY: GLENCO		CHECKED BY: GLENCO	SCALE: 3/8" = 1'-0"

CUSTOMER/PROJECT:
1 BR, 1 UNIT, 40' CONTAINER LG DECK
65 - Glenco Advertising
Container Projects, CON40, Single Wide
BUILDER:
.

FILE: 40-1-001
SQ.FT.: 320
STATE: .
TYPE: CON40
MODEL: 1 BR, 1 UNIT
DRAWING: EXTERIOR ELEVATIONS
SHEET: A4

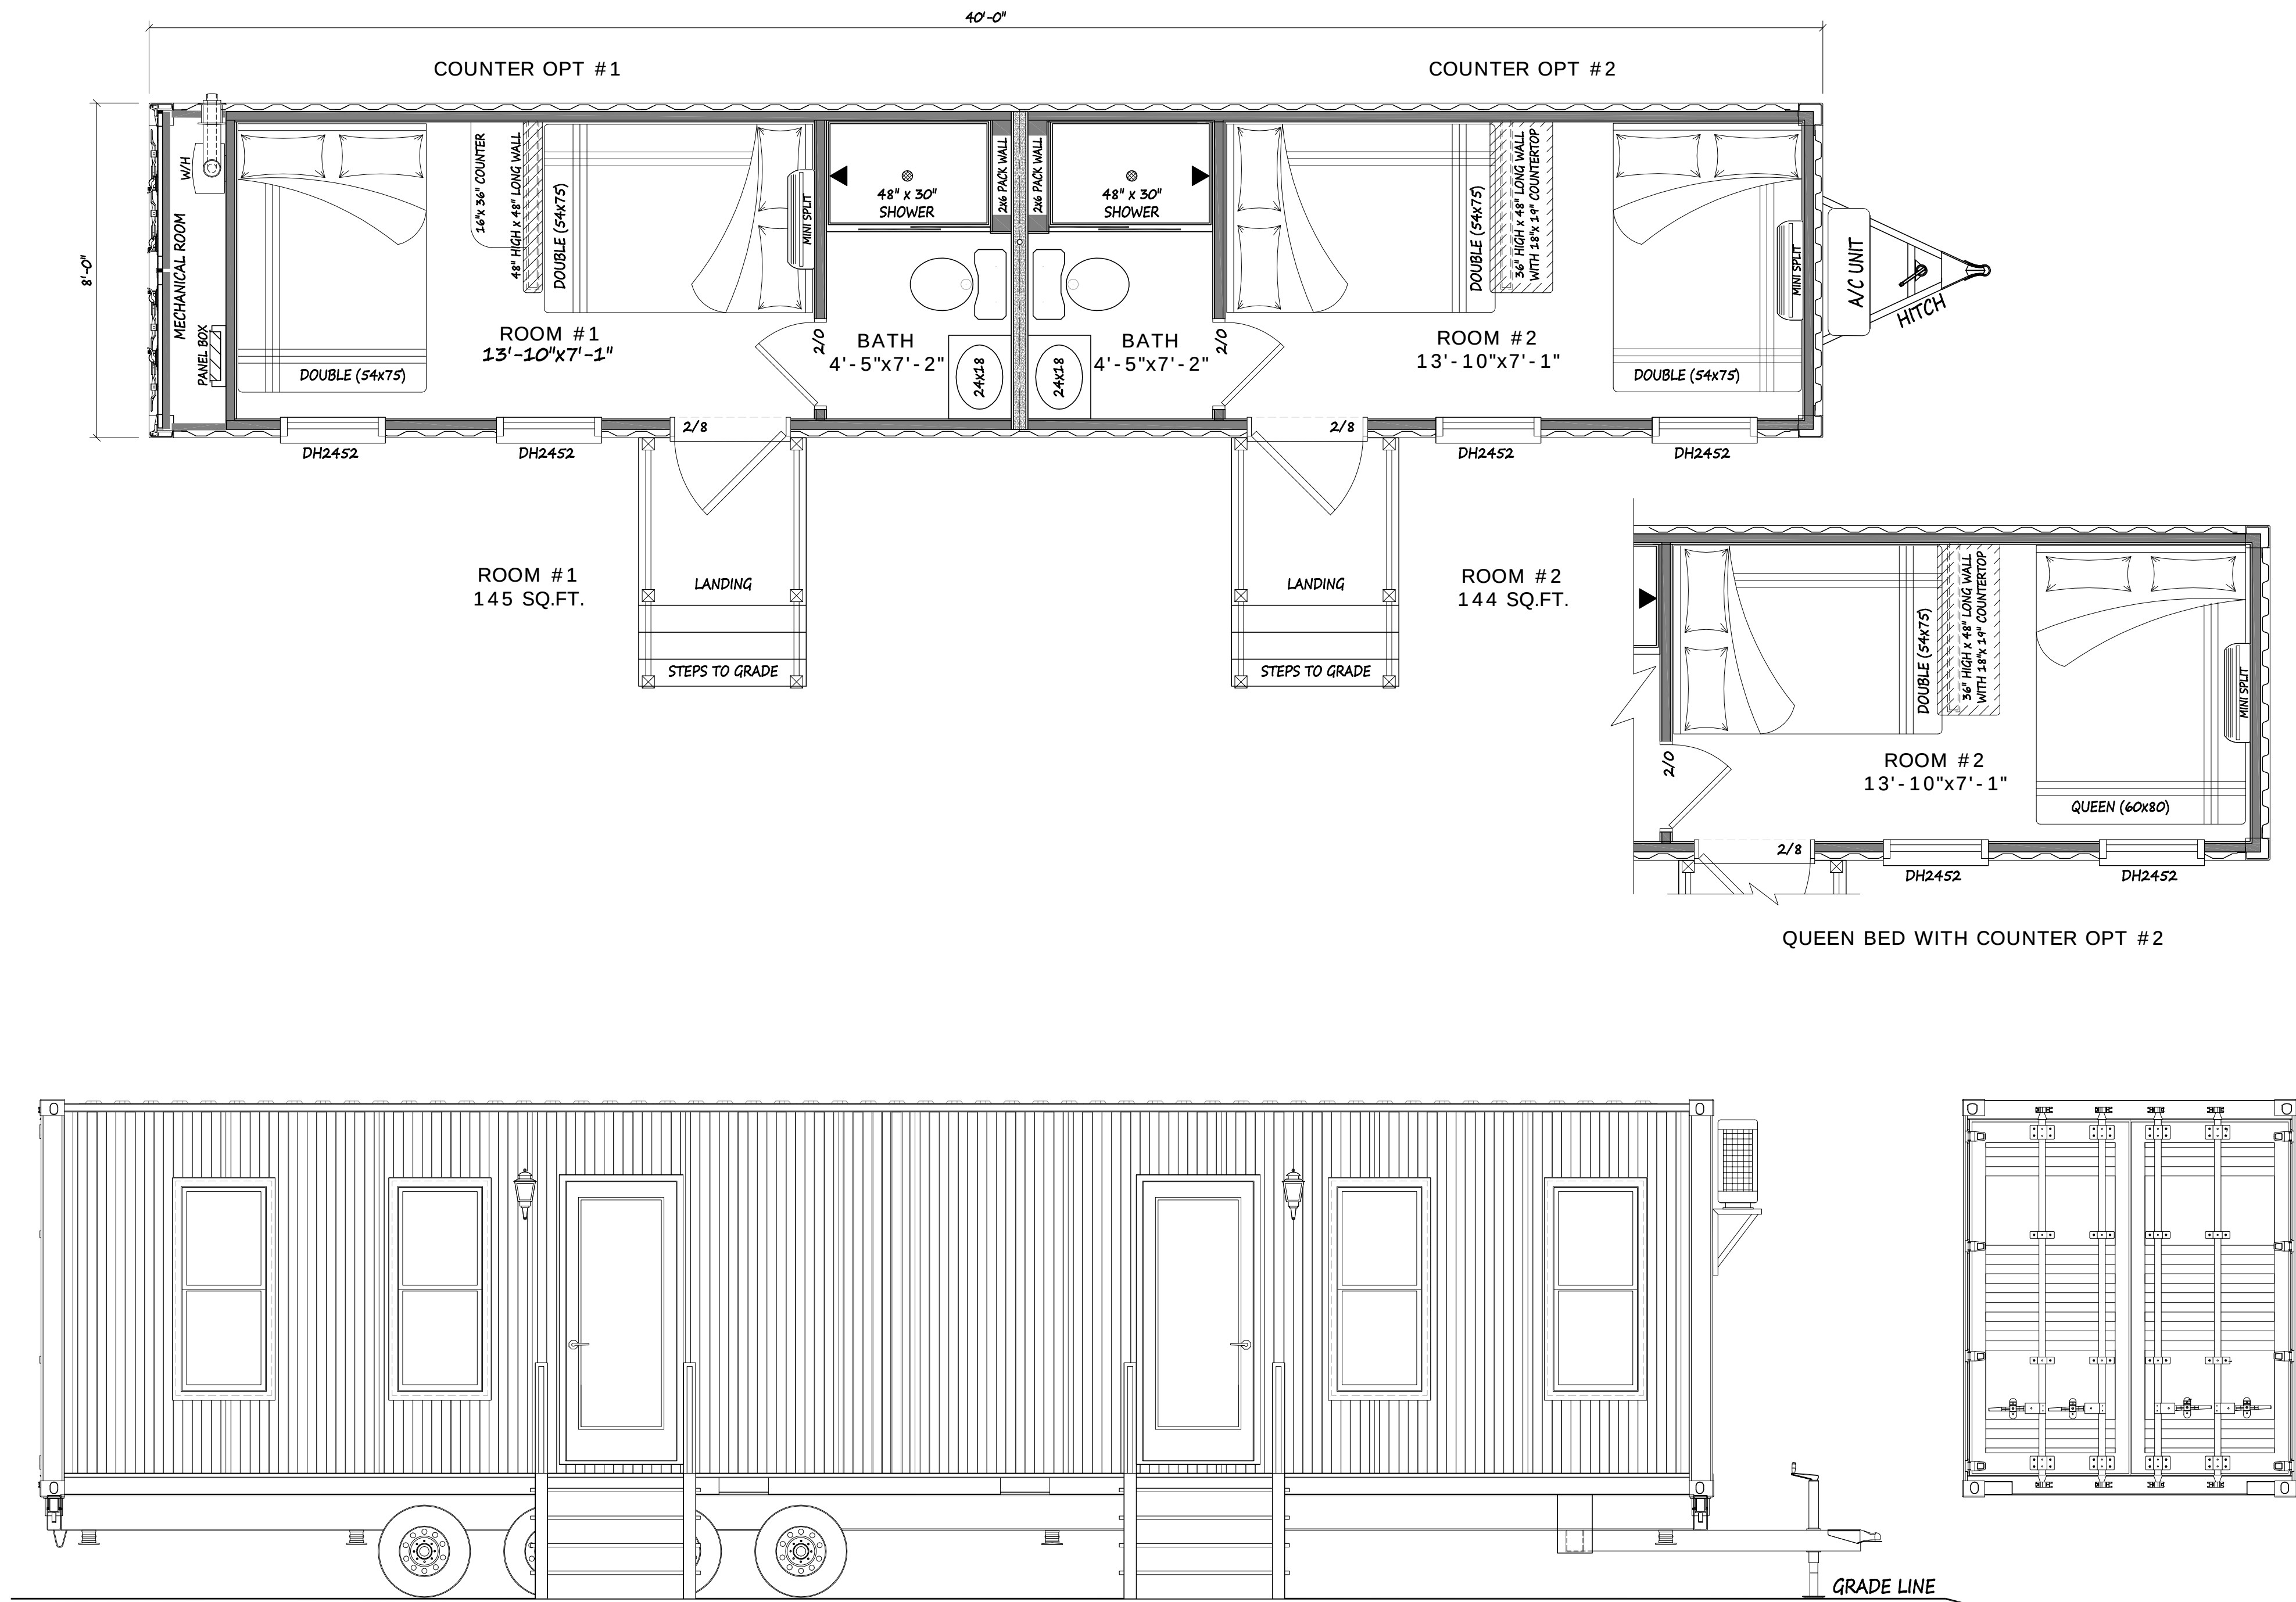

40' CONTAINER

Glenco, Inc.
Engineering,
Drafting & Design

217 EAST MAIN STREET, MIDDLEBURG, PA 17842
PHONE: 570-837-0577 / FAX: 570-837-0585

REV#	DATE	REVISIONS	BY:
1	.	.	.
2	.	.	.
3	.	.	.
4	.	.	.
5	.	.	.

DRAWN BY: GLENCO
CHECKED BY: GLENCO
DATE: .
SCALE: 3/8" = 1'-0"



CUSTOMER/PROJECT: 2 Bed, 2 UNIT 40' CONTAINER
05 - Glenco Advertising
Container Projects, CON40, Single Wide

BUILDER: . . .

FILE: 40-1-002
SQ.FT.: 145 EA.
STATE: .
TYPE: CON40
MODEL: 2 Bed 2 UNIT
DRAWING: 1ST STORY FLOOR PLAN
SHEET: A1

GLENCO, INC.

217 EAST MAIN STREET, MIDDLEBURG, PA 17842
PHONE: 570-837-0577 FAX: 570-837-0585

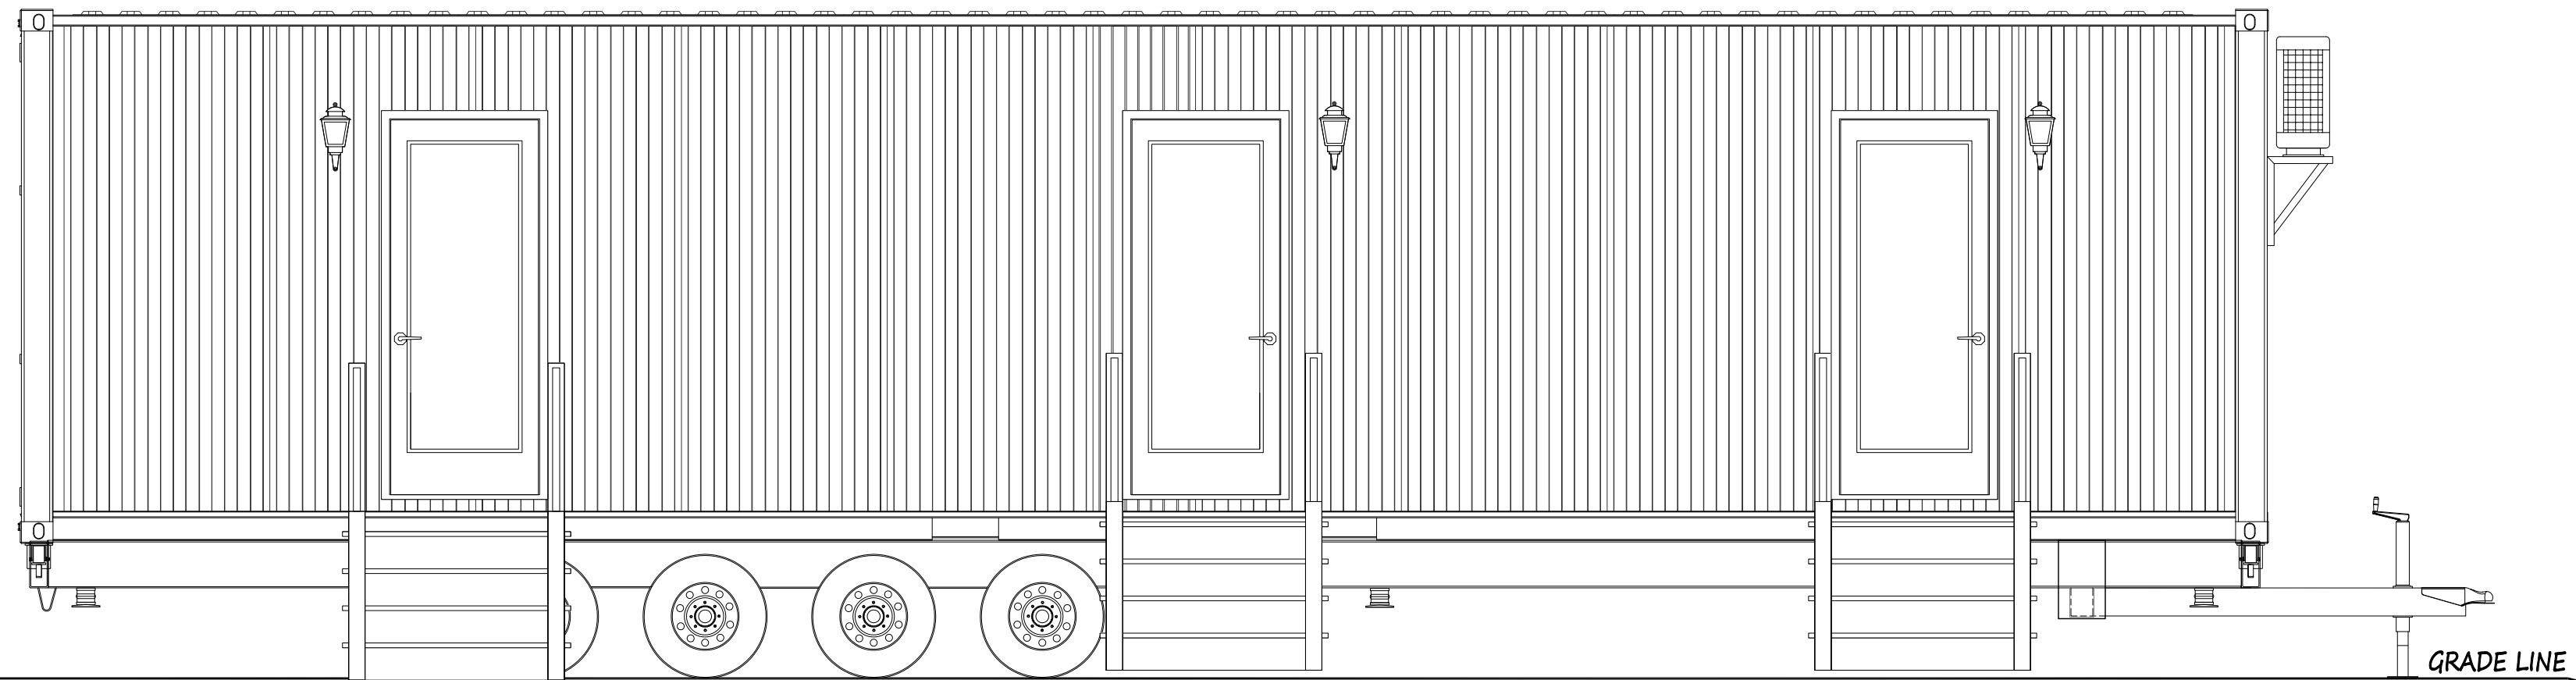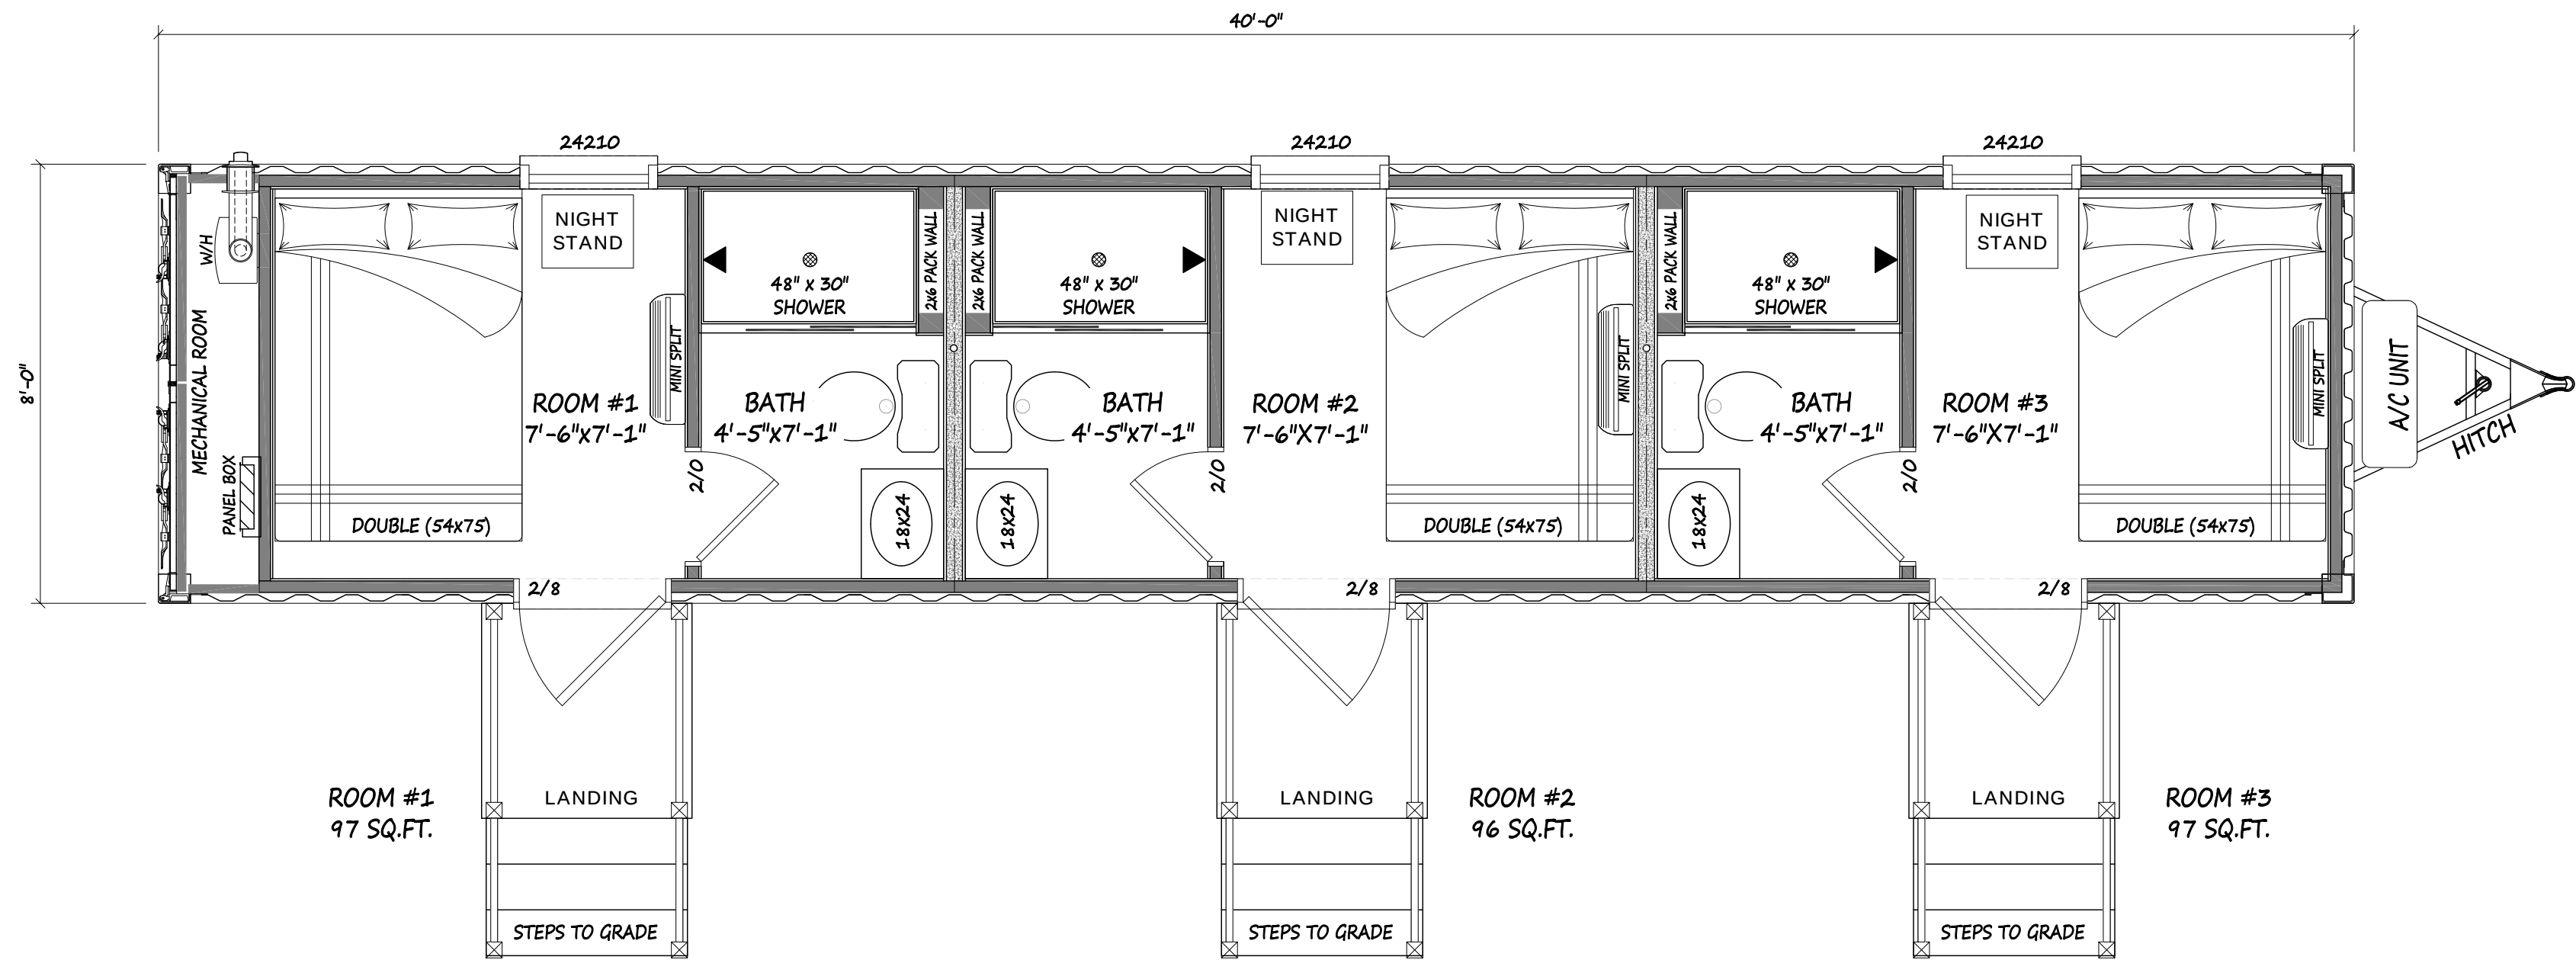

40' CONTAINER

GLENCO, INC.

217 EAST MAIN STREET, MIDDLEBURG, PA 17842
PHONE: 570-837-0577 FAX: 570-837-0585

Glenco, Inc.
Engineering,
Drafting & Design


217 EAST MAIN STREET, MIDDLEBURG, PA 17842
PHONE: 570-837-0577 / FAX: 570-837-0585

REV#	DATE	REVISIONS	BY:
1	.	.	.
2	.	.	.
3	.	.	.
4	.	.	.
5	.	.	.
DRAWN BY: GLENCO			CHECKED BY: GLENCO
DATE:			SCALE: 3/8" = 1'-0"

CUSTOMER/PROJECT: 1 BED, TRIPLEX, 40' CONTAINER
For Glenco Engineering
Container Projects, CON40, Single Wide

BUILDER:

FILE:	40-1-003
SQ.FT.:	97 ea.
STATE:	.
TYPE:	CON40
MODEL:	1 Bed TRIPLEX
DRAWING:	1ST STORY FLOOR PLAN
SHEET:	A1

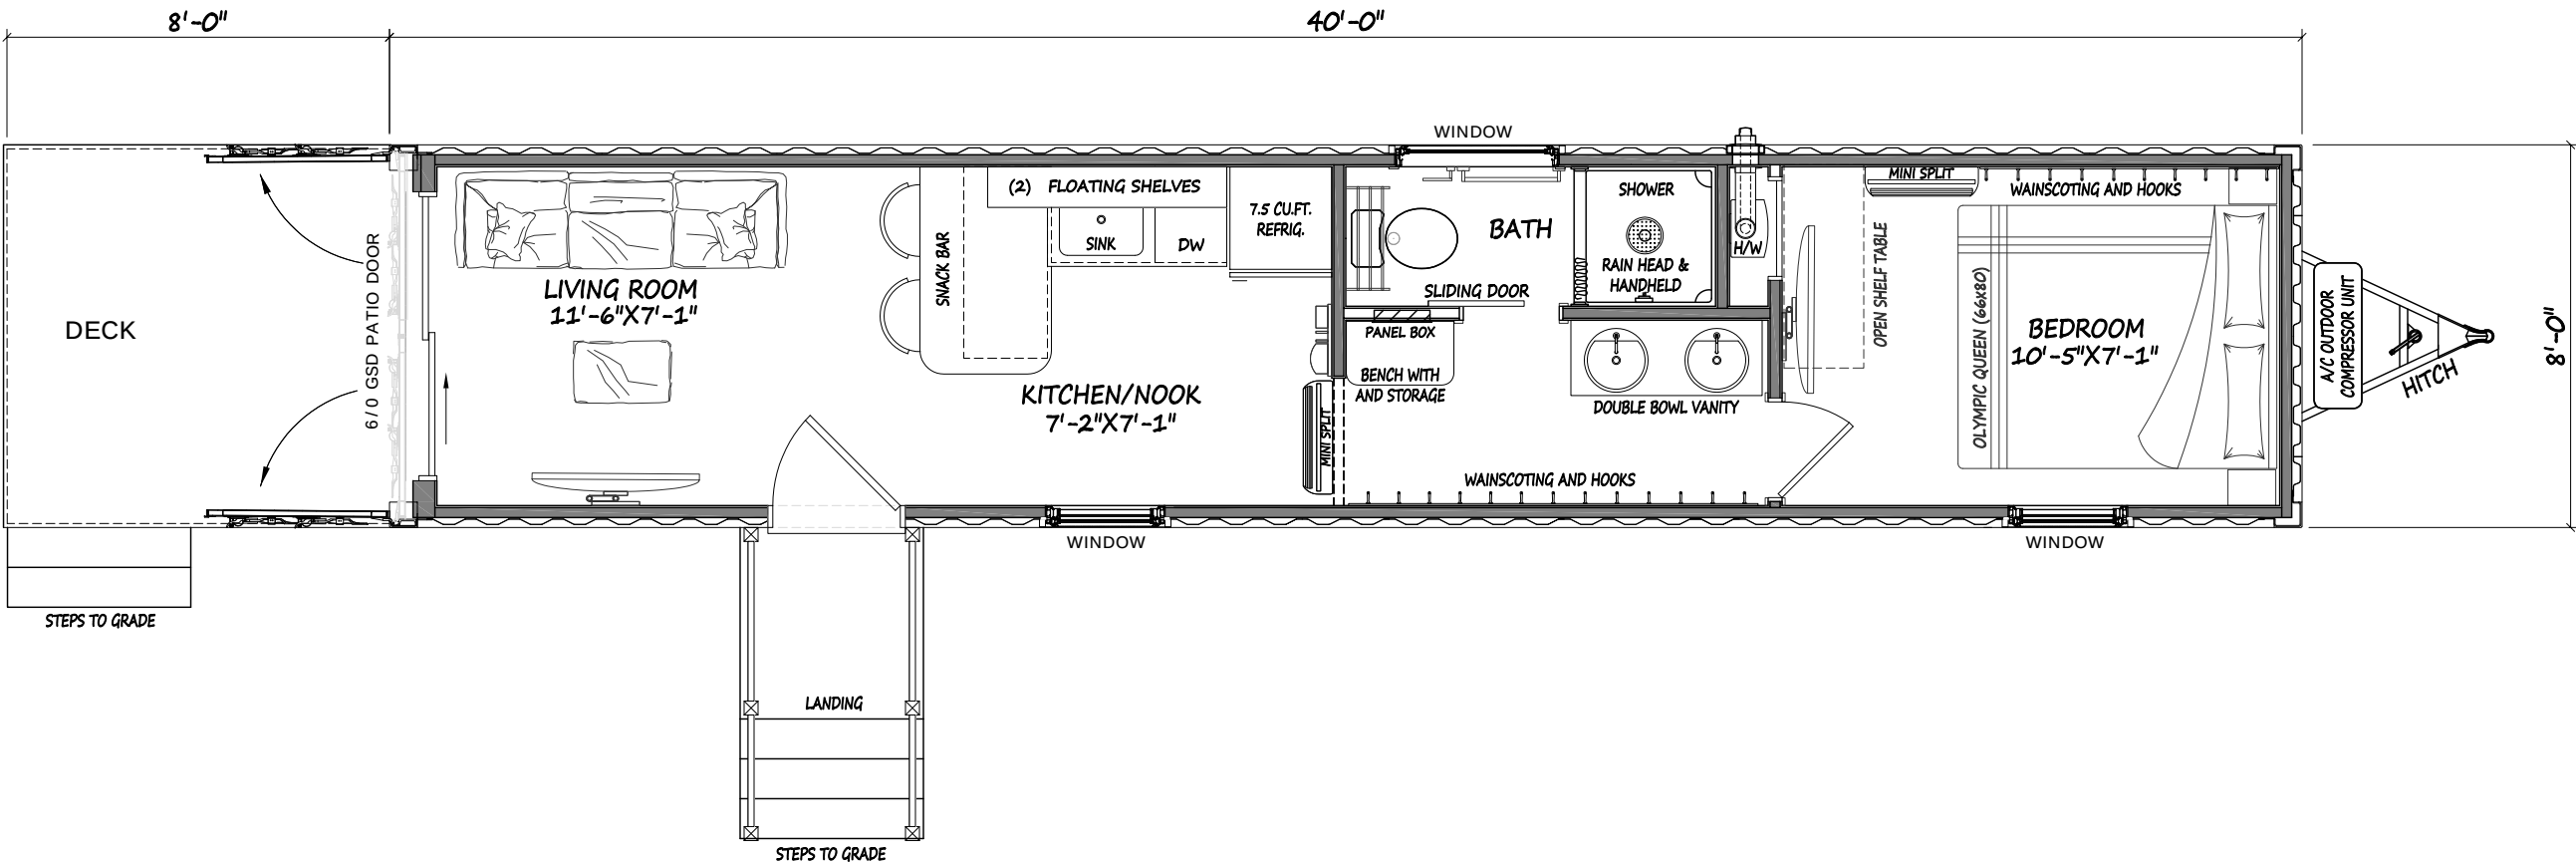




1 BED, 40' CONTAINER

CUSTOMER/PROJECT:		1 BR, 1 UNIT, 40' CONTAINER, REAR DECK	
FILE:		40-1-004	
SQ.FT.:		320	
STATE:		.	
TYPE:		CON40	
MODEL:		1 BR, 1 UNIT	
DRAWING:		MAIN FLOOR PLAN LAYOUT	
SHEET:		A1	

REV#	DATE	REVISIONS	BY:
1	.	.	.
2	.	.	.
3	.	.	.
4	.	.	.
5	.	.	.
DRAWN BY:		DATE:	CHECKED BY:
GLENCO		.	.
SCALE:		1/4" = 1'-0"	.

Glenco, Inc.
Engineering,
Drafting & Design
217 EAST MAIN STREET, MIDDLETOWN, PA 17042
PHONE: 570-437-0577 / FAX: 570-437-0585

Bonaparte Industries, Inc.
www.bonaparteusa.com info@bonaparteusa.com
Call: (717) 219 - 2266

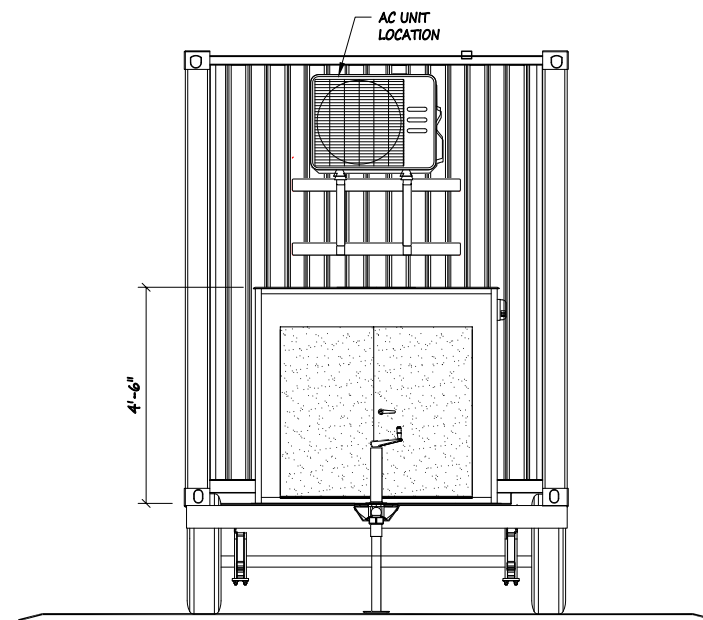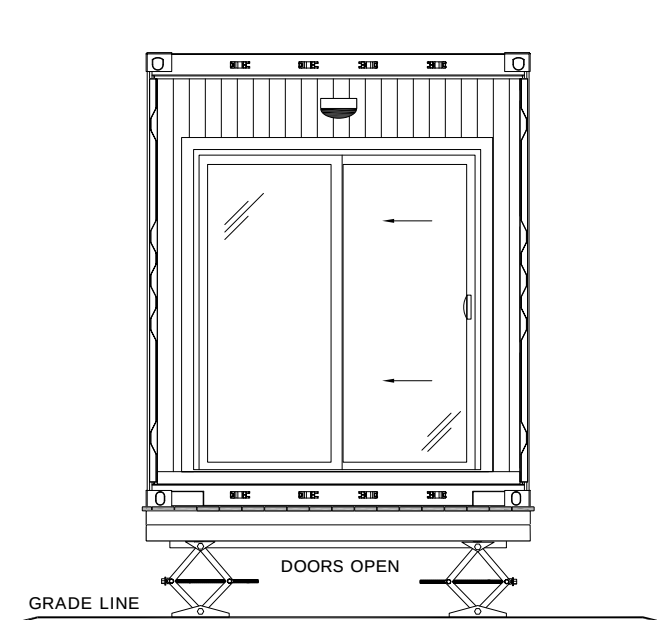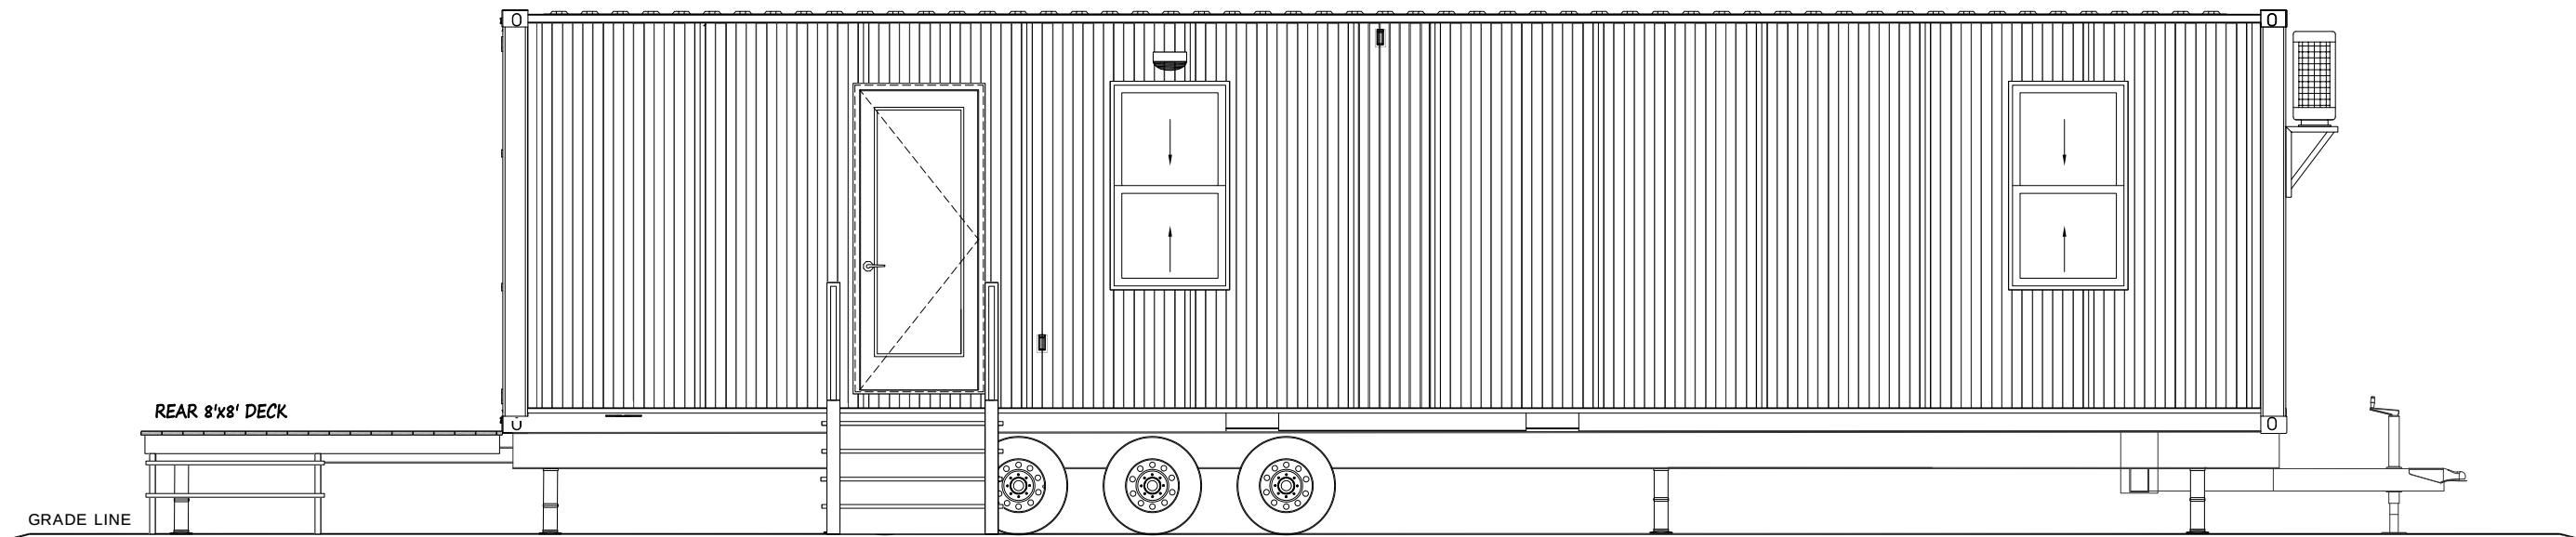

1 BED, 40' CONTAINER

CUSTOMER/PROJECT:
1 BR, 1 UNIT, 40' CONTAINER, REAR DECK
05 - Odessa Advertising
Container Projects, CON40, Single Wide


BUILDER


FILE: 40-1-004
SQ.FT.: 320
STATE: .
TYPE: CON40
MODEL: 1 BR, 1 UNIT
DRAWING: EXTERIOR ELEVATIONS
SHEET: A5

REV#	DATE	REVISIONS	BY:
1	.	.	.
2	.	.	.
3	.	.	.
4	.	.	.
5	.	.	.
DRAWN BY: GLENCO		DATE:	CHECKED BY:
		SCALE: 1/4" = 1'-0"	.

Glenco, Inc.
Engineering,
Drafting & Design
217 EAST MAIN STREET, MIDDLETOWN, PA 17042
PHONE: 570-437-0577 / FAX: 570-437-0585

Bonaparte Industries, Inc.
www.bonaparteusa.com info@bonaparteusa.com
Call: (717) 219 - 2266

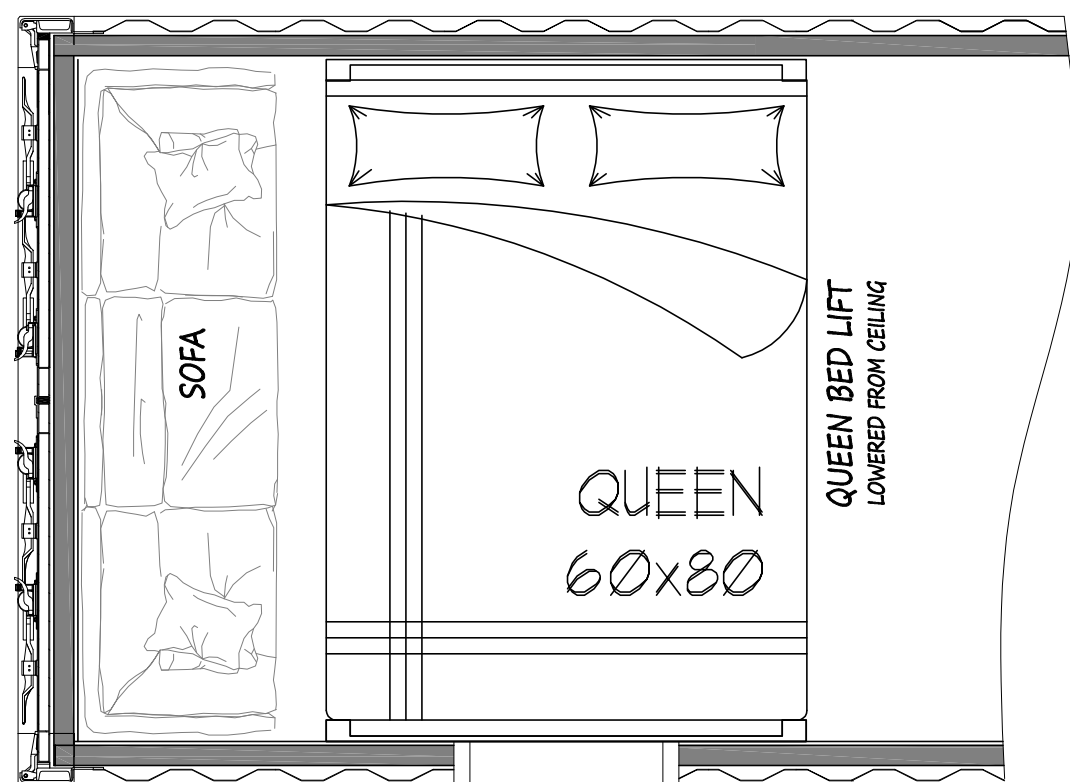

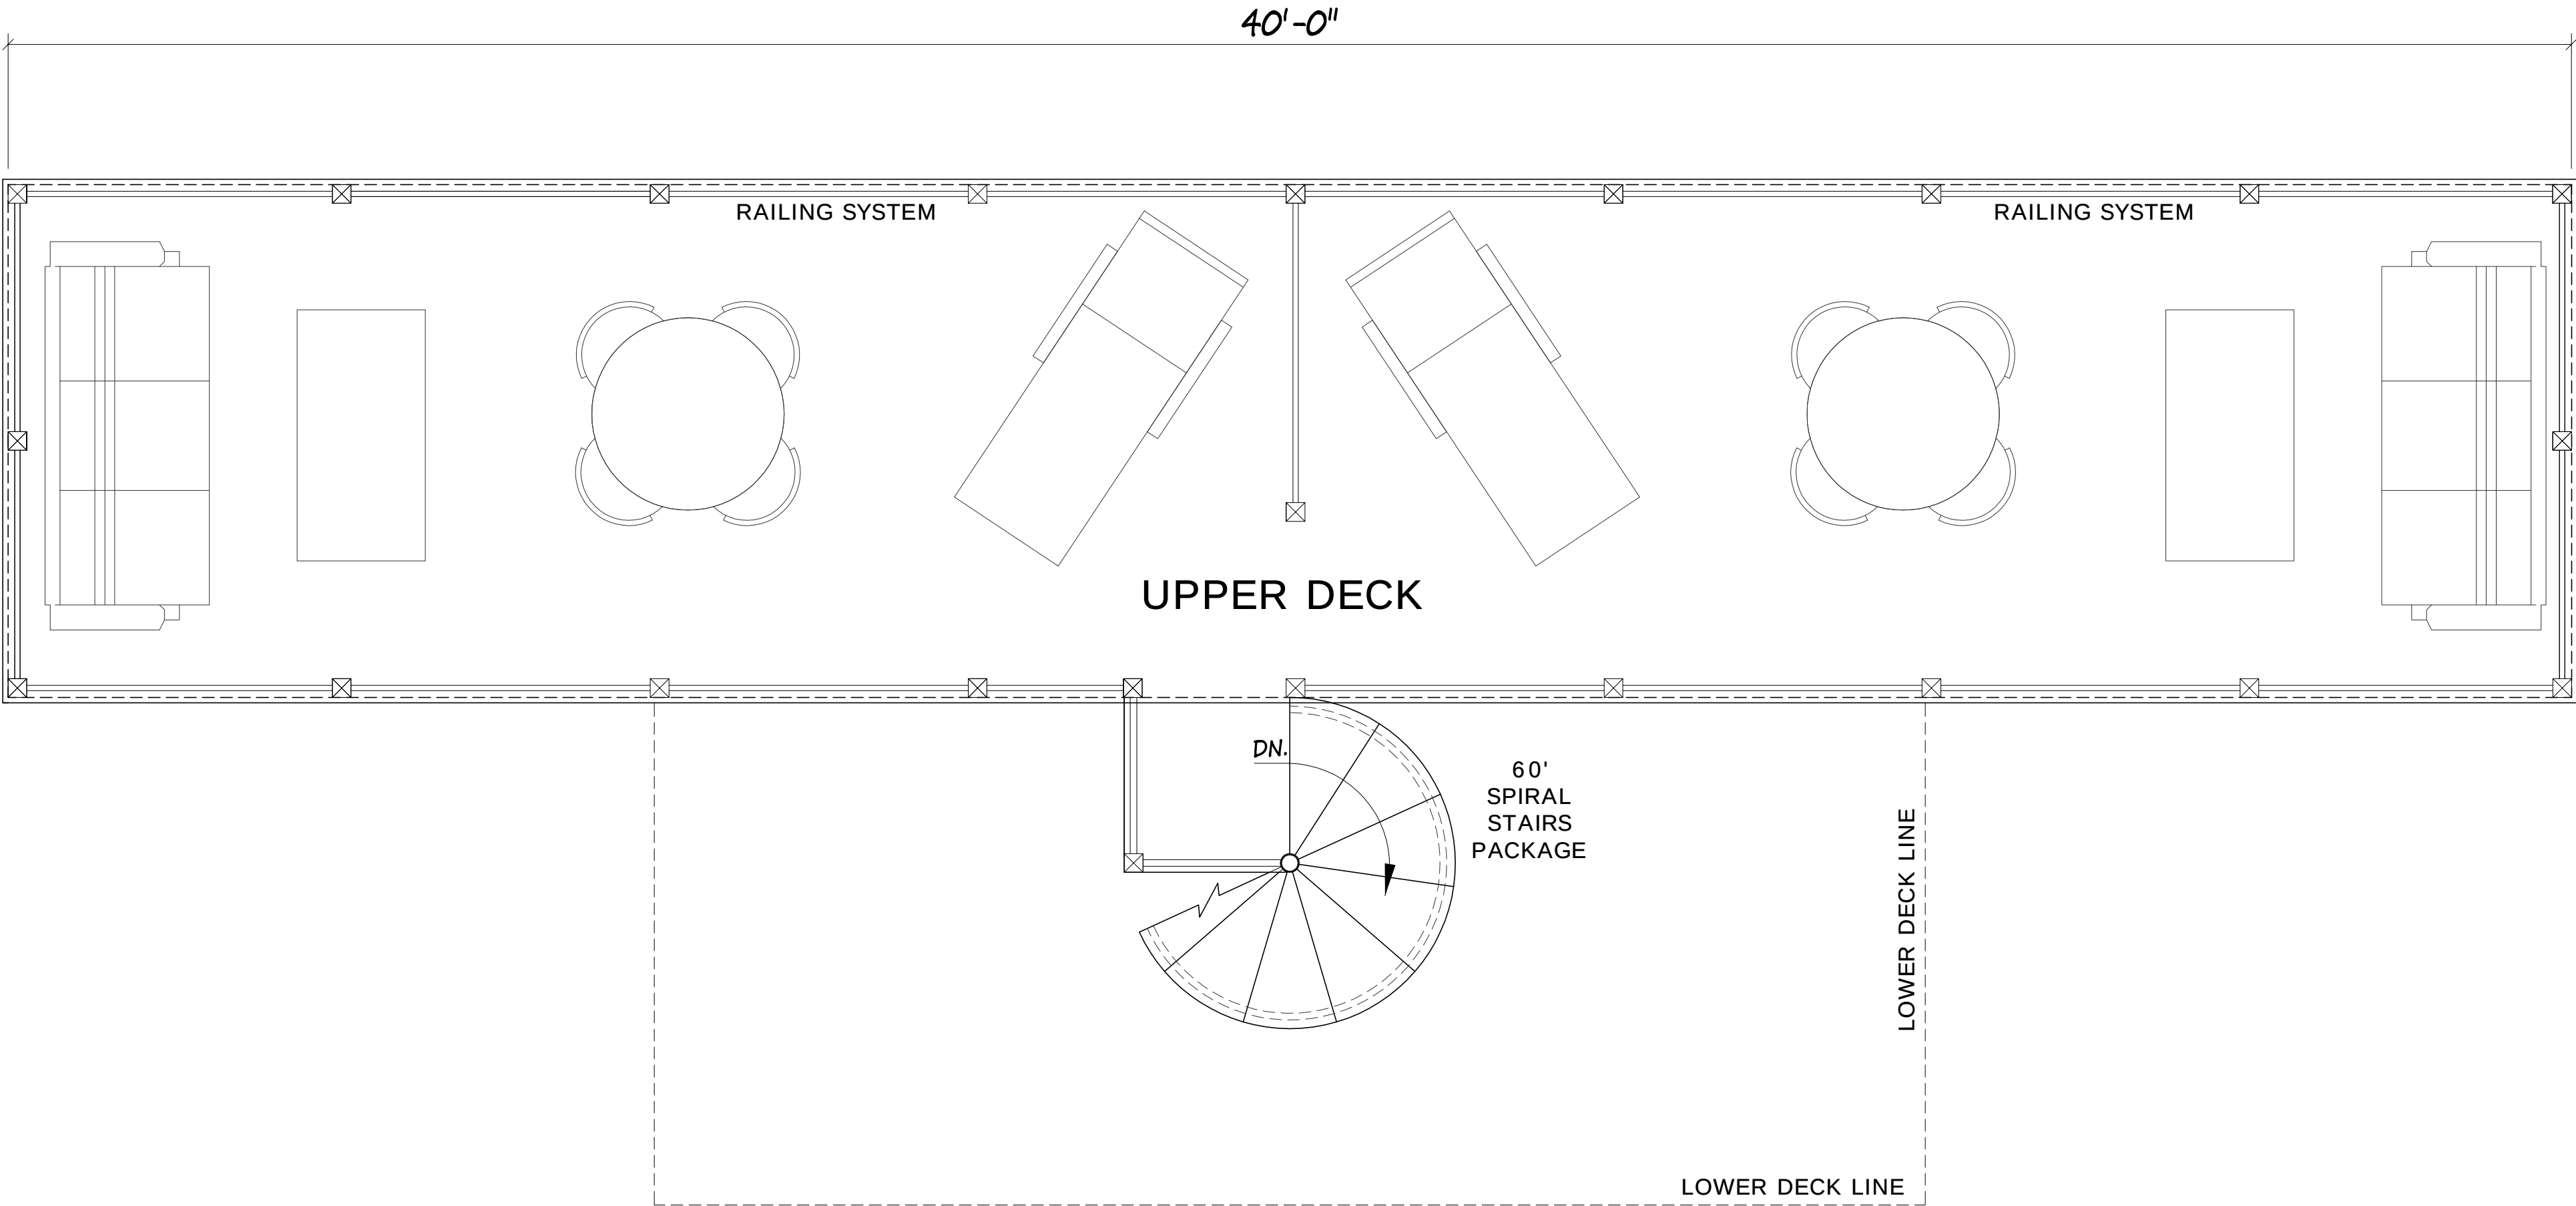




Glenco, Inc.
Engineering, Drafting
& Design Firm

PHONE: 570-837-0577 / FAX: 570-837-0585
217 EAST MAIN STREET, MIDDLEBURG, PA 17842

DRAWN BY:	DATE:	SCALE:	CHECKED BY:
GLENCO		1/2" = 1'-0"	
REV#	DATE:	REVISIONS:	BY:
1			
2			
3			
4			
5			

BUILDER:	
CUSTOMER/PROJECT:	
1 BR 2 UNIT 40' CONTAINER - UPPER DECK	
05 - Glenco Advertising	
Container Projects, CON40, Single Wide	

FILE:	40-1-005
SOFT:	160 EACH
STATE:	
TYPE:	CON40
MODEL:	1 UNIT
DRAWING:	BLACK LINE UPPER
DECK PLAN LAYOUT	
SHEET:	A2

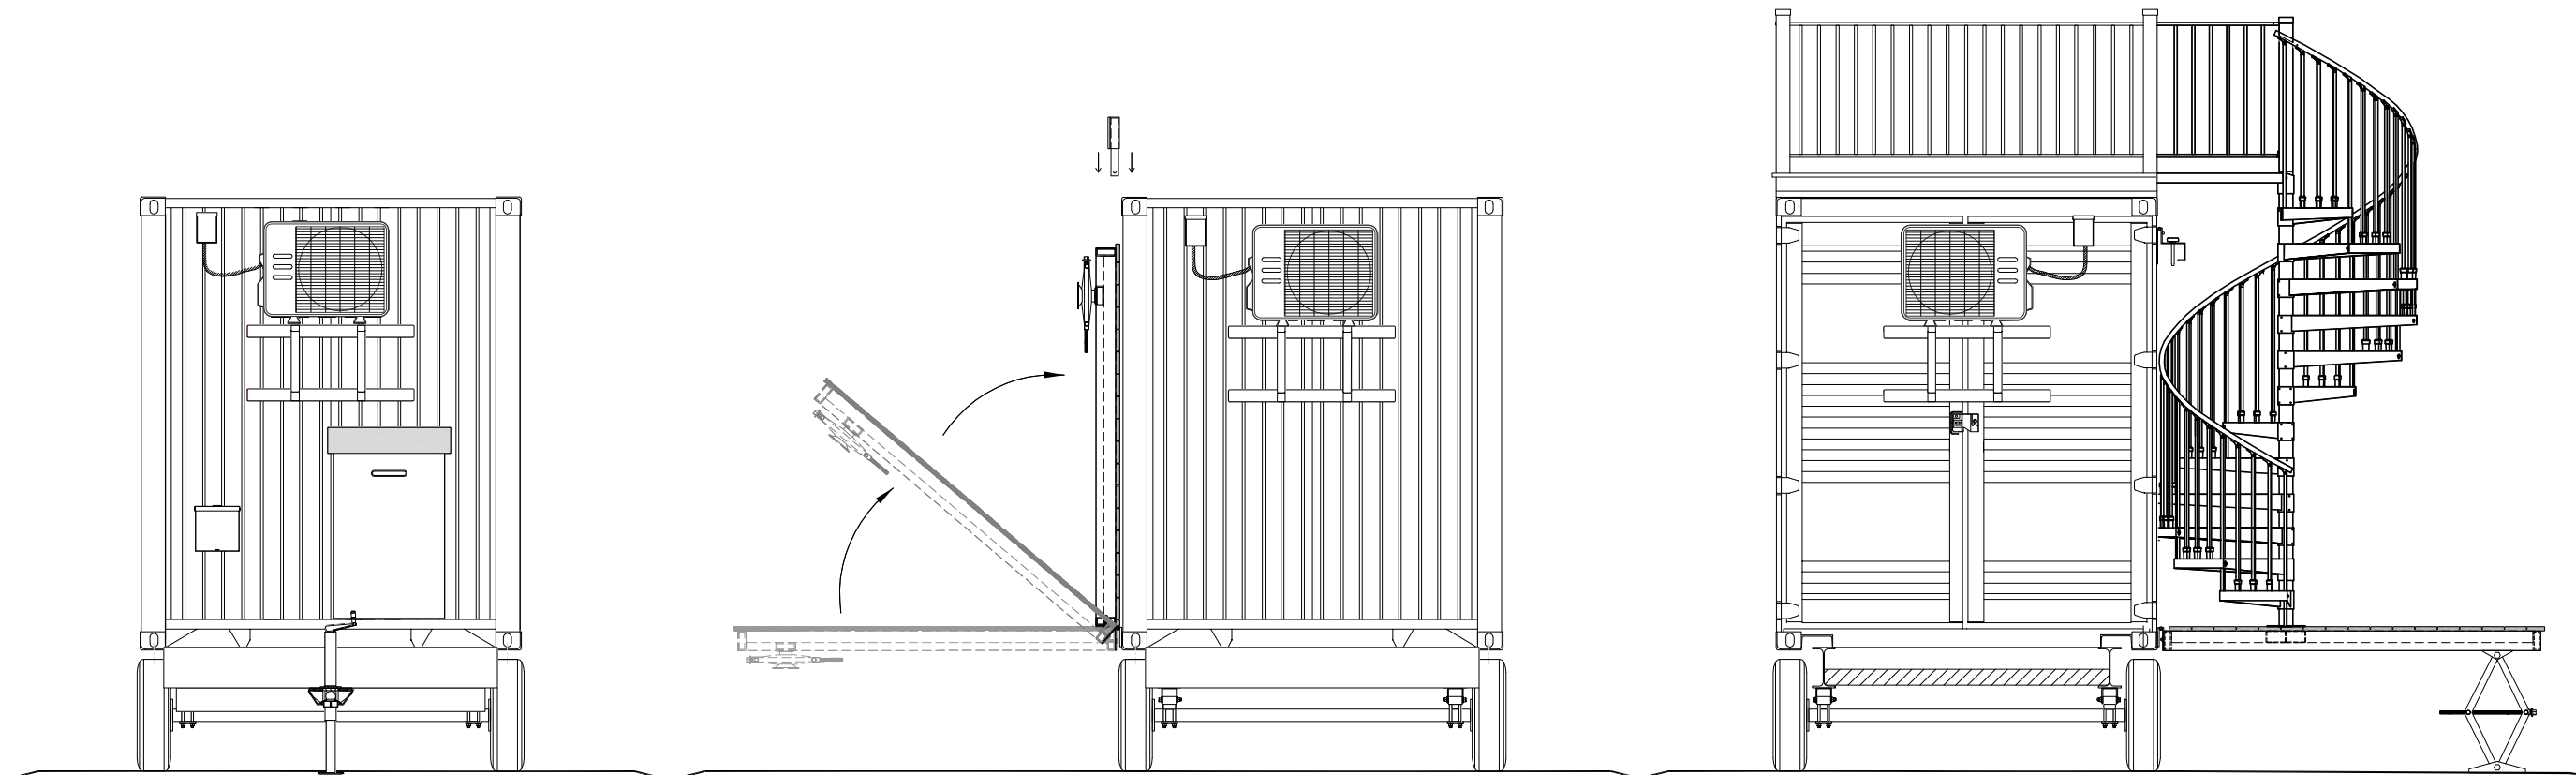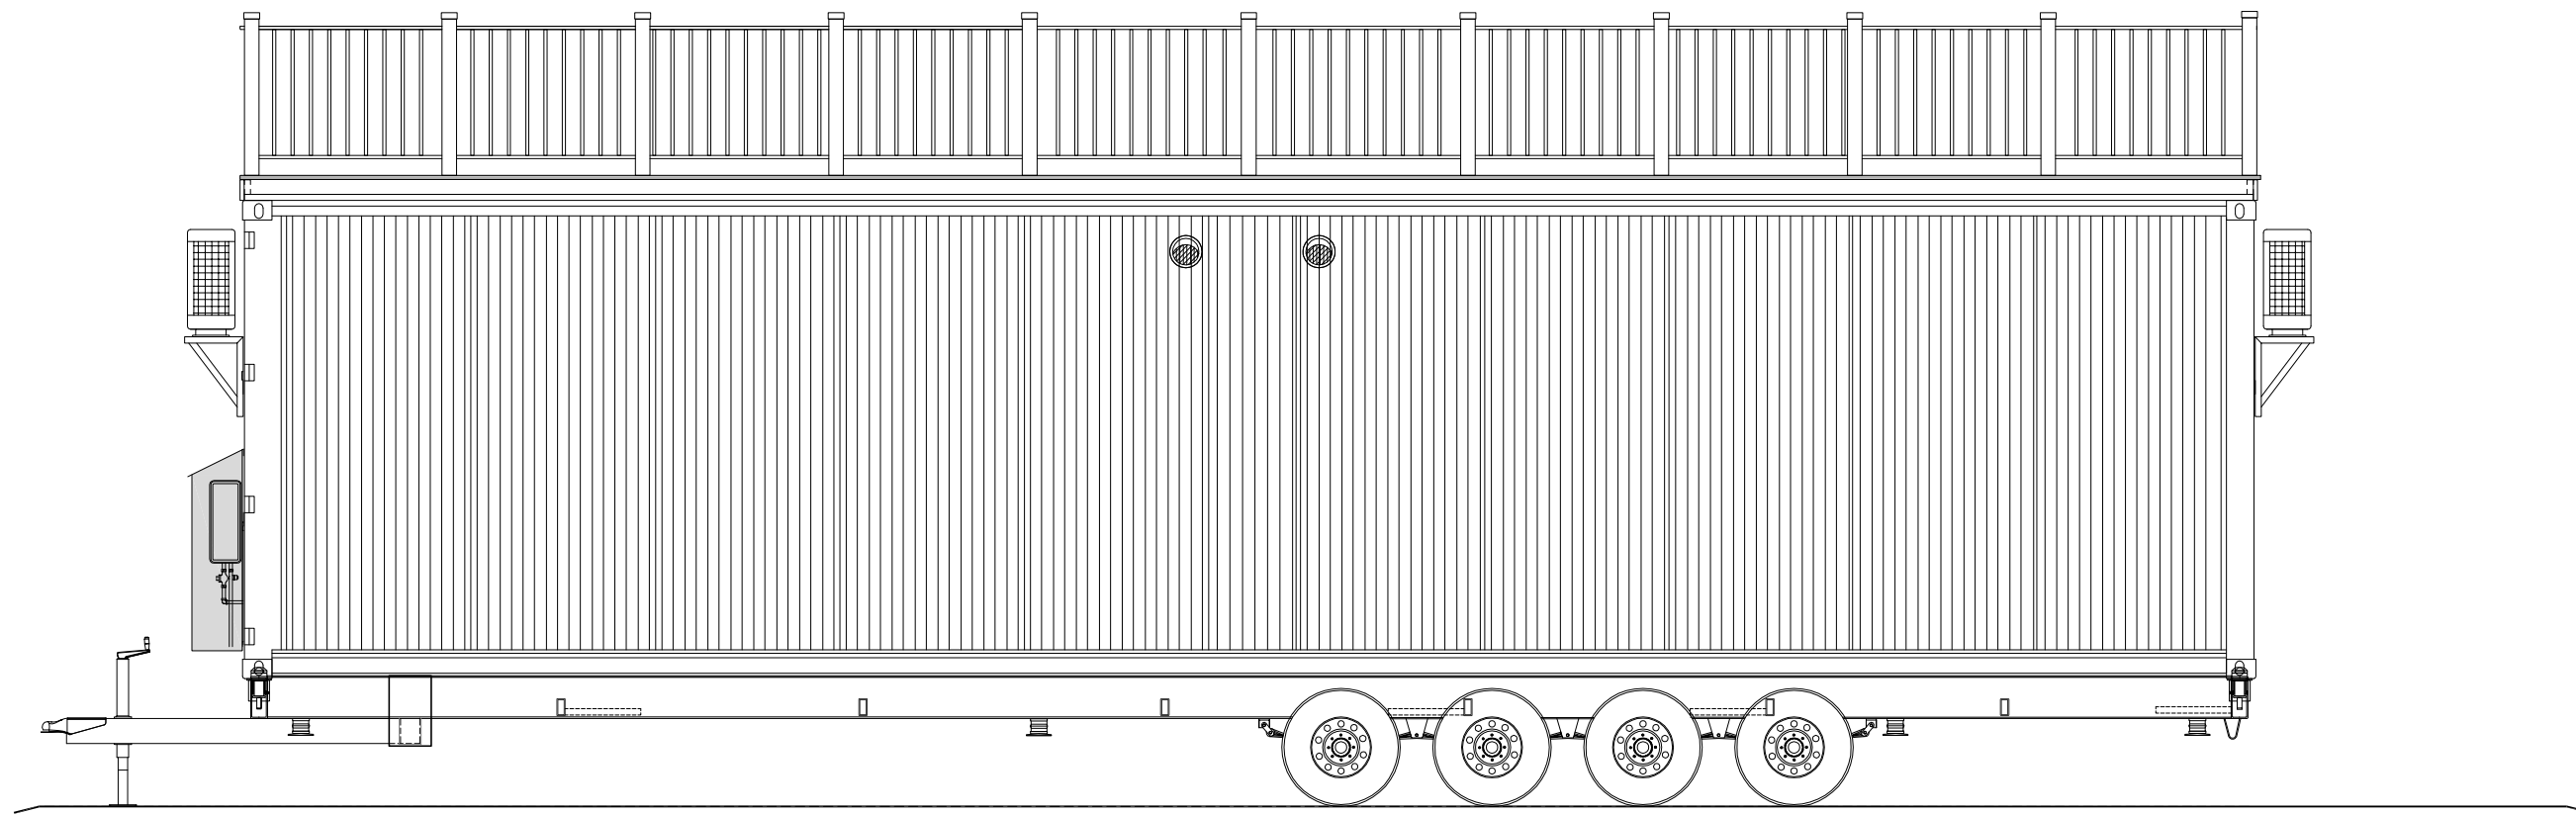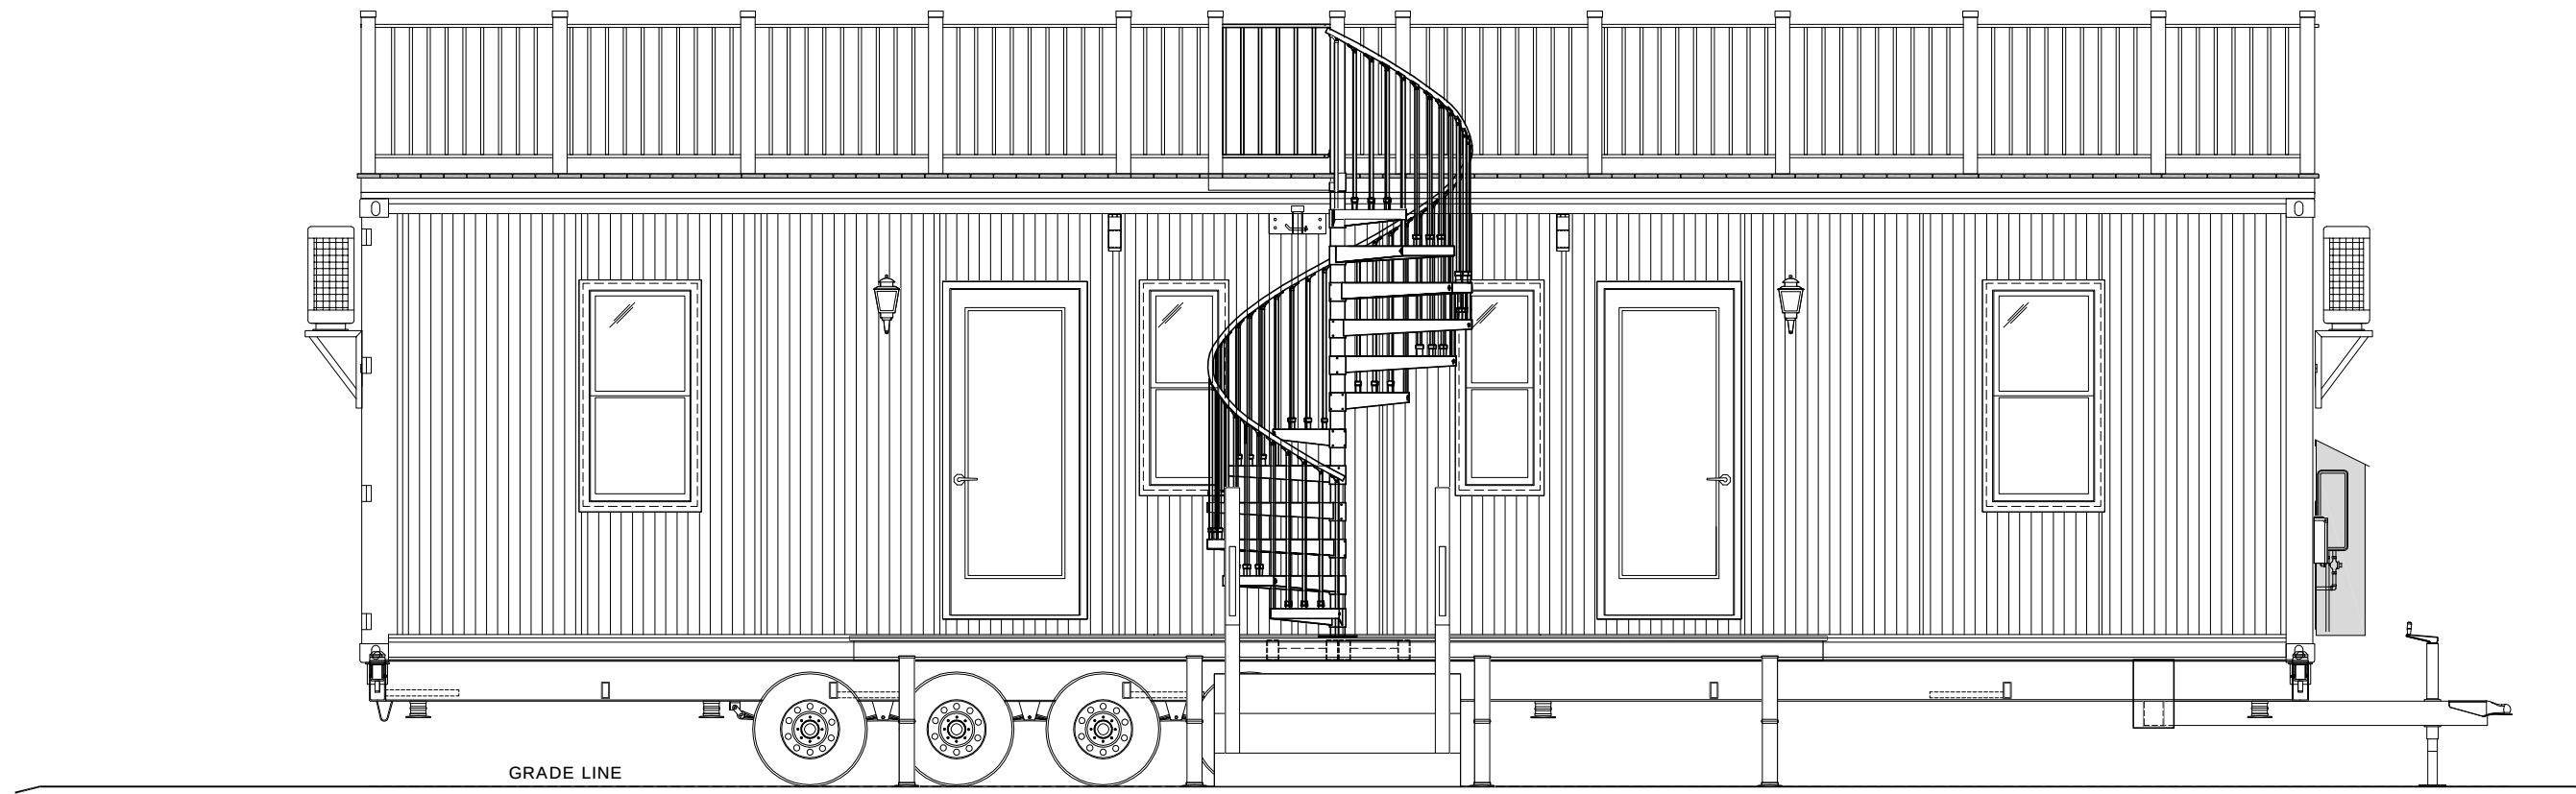

Glenco, Inc.
Engineering, Drafting
& Design Firm

PHONE: 570-837-0577 / FAX: 570-837-0585
237 EAST MAIN STREET, MIDDLEBURG, PA 17842


DRAWN BY:	DATE:	SCALE:	CHECKED BY:
GLENCO		N.T.S.	
REV#	DATE:	REVISIONS:	BY:
1			
2			
3			
4			

CUSTOMER/PROJECT:

1 BR 2 UNIT 40' CONTAINER - UPPER DECK

05 - Glenco Advertising
Container Projects, CON40, Single Wide

FILE:	40-1-005
SOFT:	160 EACH
STATE:	
TYPE:	CON40
MODEL:	1 UNIT
DRAWING:	UPPER DECK LAYOUT
SHEET:	A3

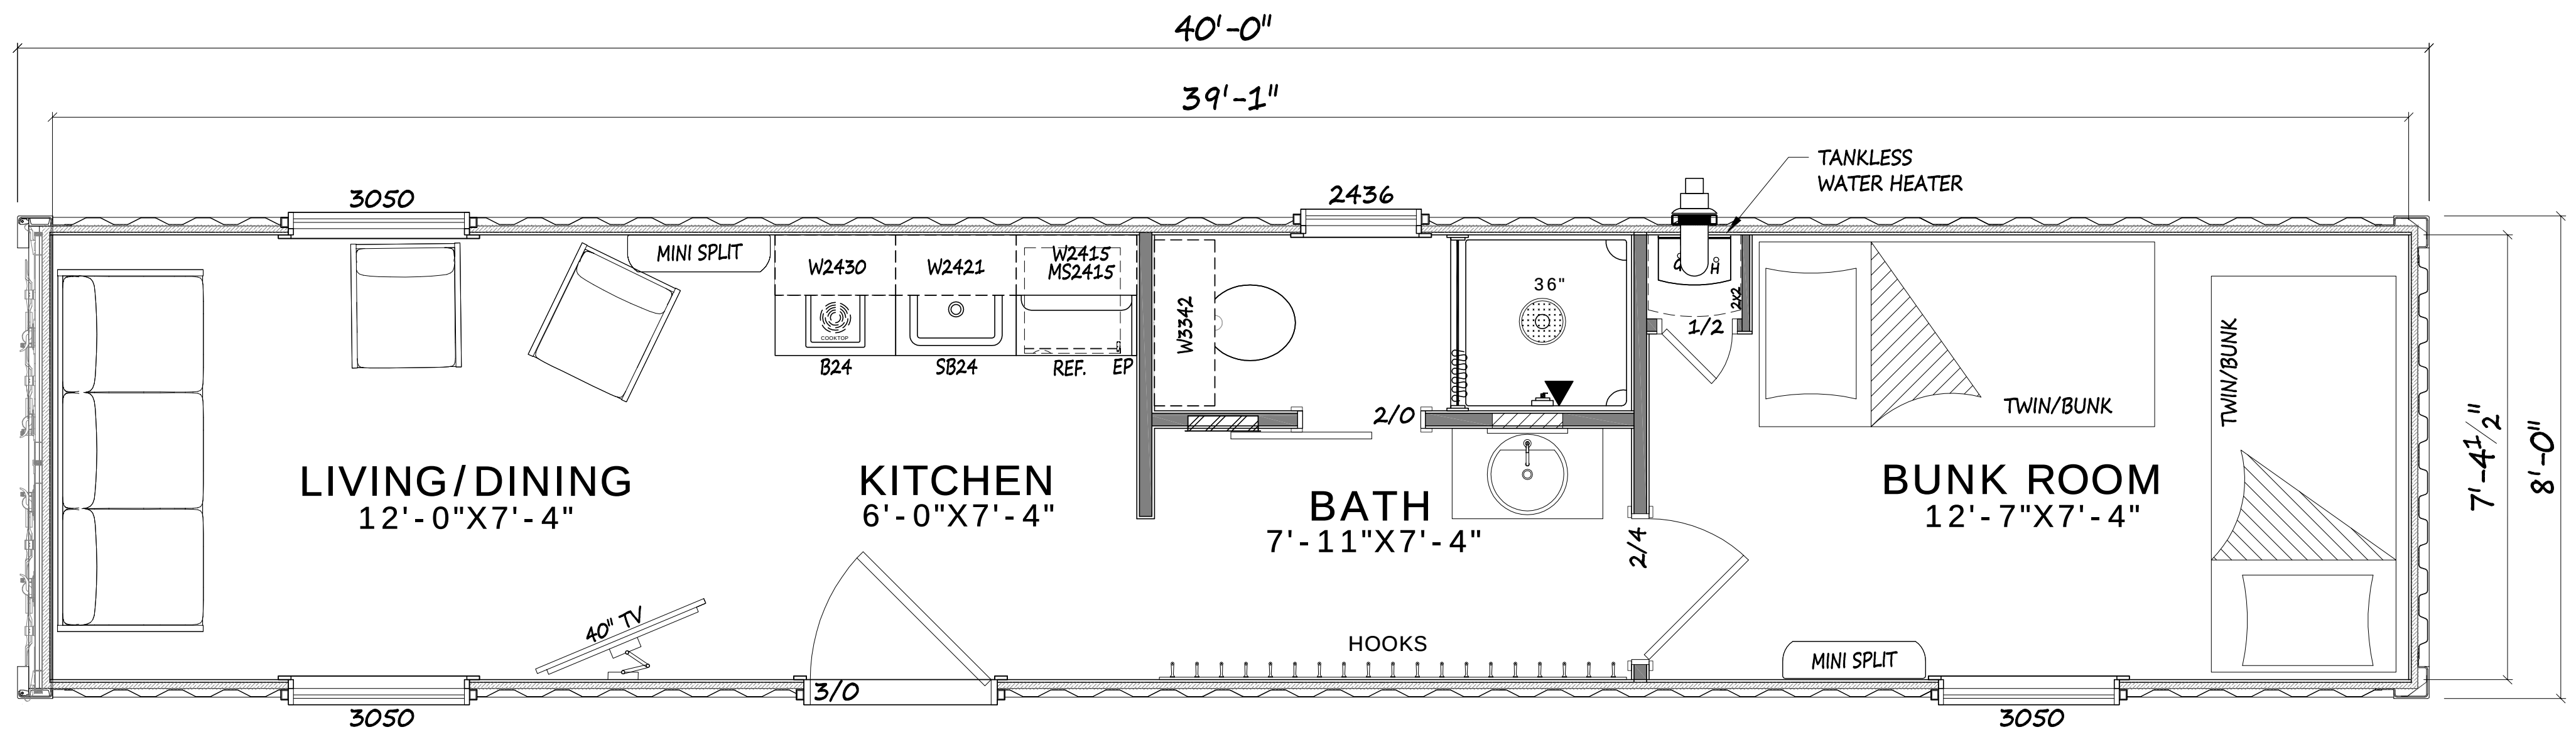

40' CABIN CONTAINER


Glenco, Inc.
Engineering, Drafting
& Design Firm

PHONE: 570-837-0577 / FAX: 570-837-0585
217 EAST MAIN STREET, MIDDLEBURG, PA 17842

DRAWN BY:	DATE:	SCALE:	CHECKED BY:
GLENCO		1/2"	GLENCO
REV#	DATE:	REVISIONS:	BY:
1			
2			
3			
4			

BUILDER:	
CUSTOMER/PROJECT:	1 BR, 1 UNIT, 40' CABIN CONTAINER
	05 - 0Glenco Advertising Container Projects, CON40, Single Wide

FILE:	40-1-006
SOFT:	320
STATE:	
TYPE:	CON40
MODEL:	1Br, 1Unit Cabin
DRAWING:	FLOOR PLAN C001
SHEET:	A1

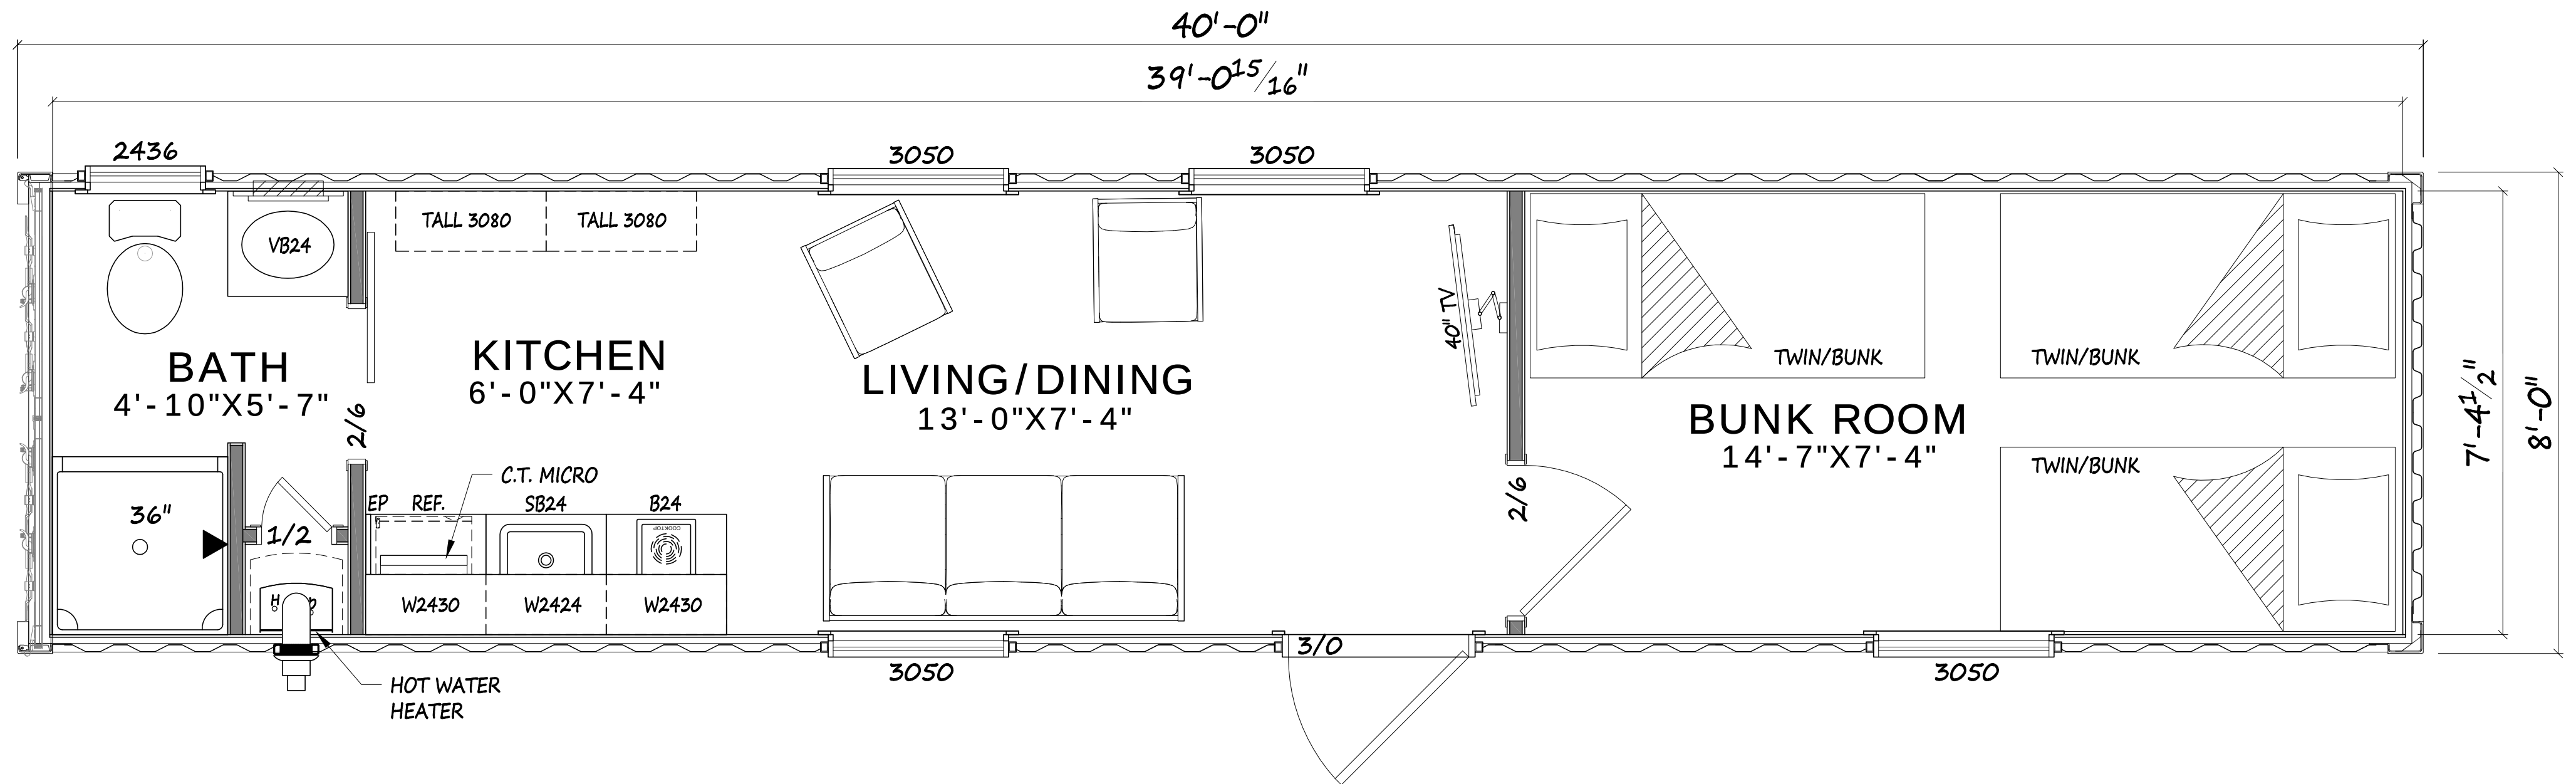

40' CABIN CONTAINER


Glenco, Inc.
 Engineering, Drafting
 & Design Firm

PHONE: 570-837-0577 / FAX: 570-837-0585
 217 EAST MAIN STREET, MIDDLEBURG, PA 17842

DRAWN BY: GLENCO	DATE:	SCALE: 1/2"	CHECKED BY: GLENCO
REV#	DATE	REVISIONS	BY

BUILDER:	
CUSTOMER/PROJECT:	1 Br, 1 Unit, 40' Cabin Container
	05 - Glenco Advertising Container Projects, CON40, Single Wide

FILE:	40-1-007
SOFT:	320
STATE:	
TYPE:	CON40
MODEL:	1Br, 1Unit Cabin
DRAWING:	FLOOR PLAN C001
SHEET:	A1

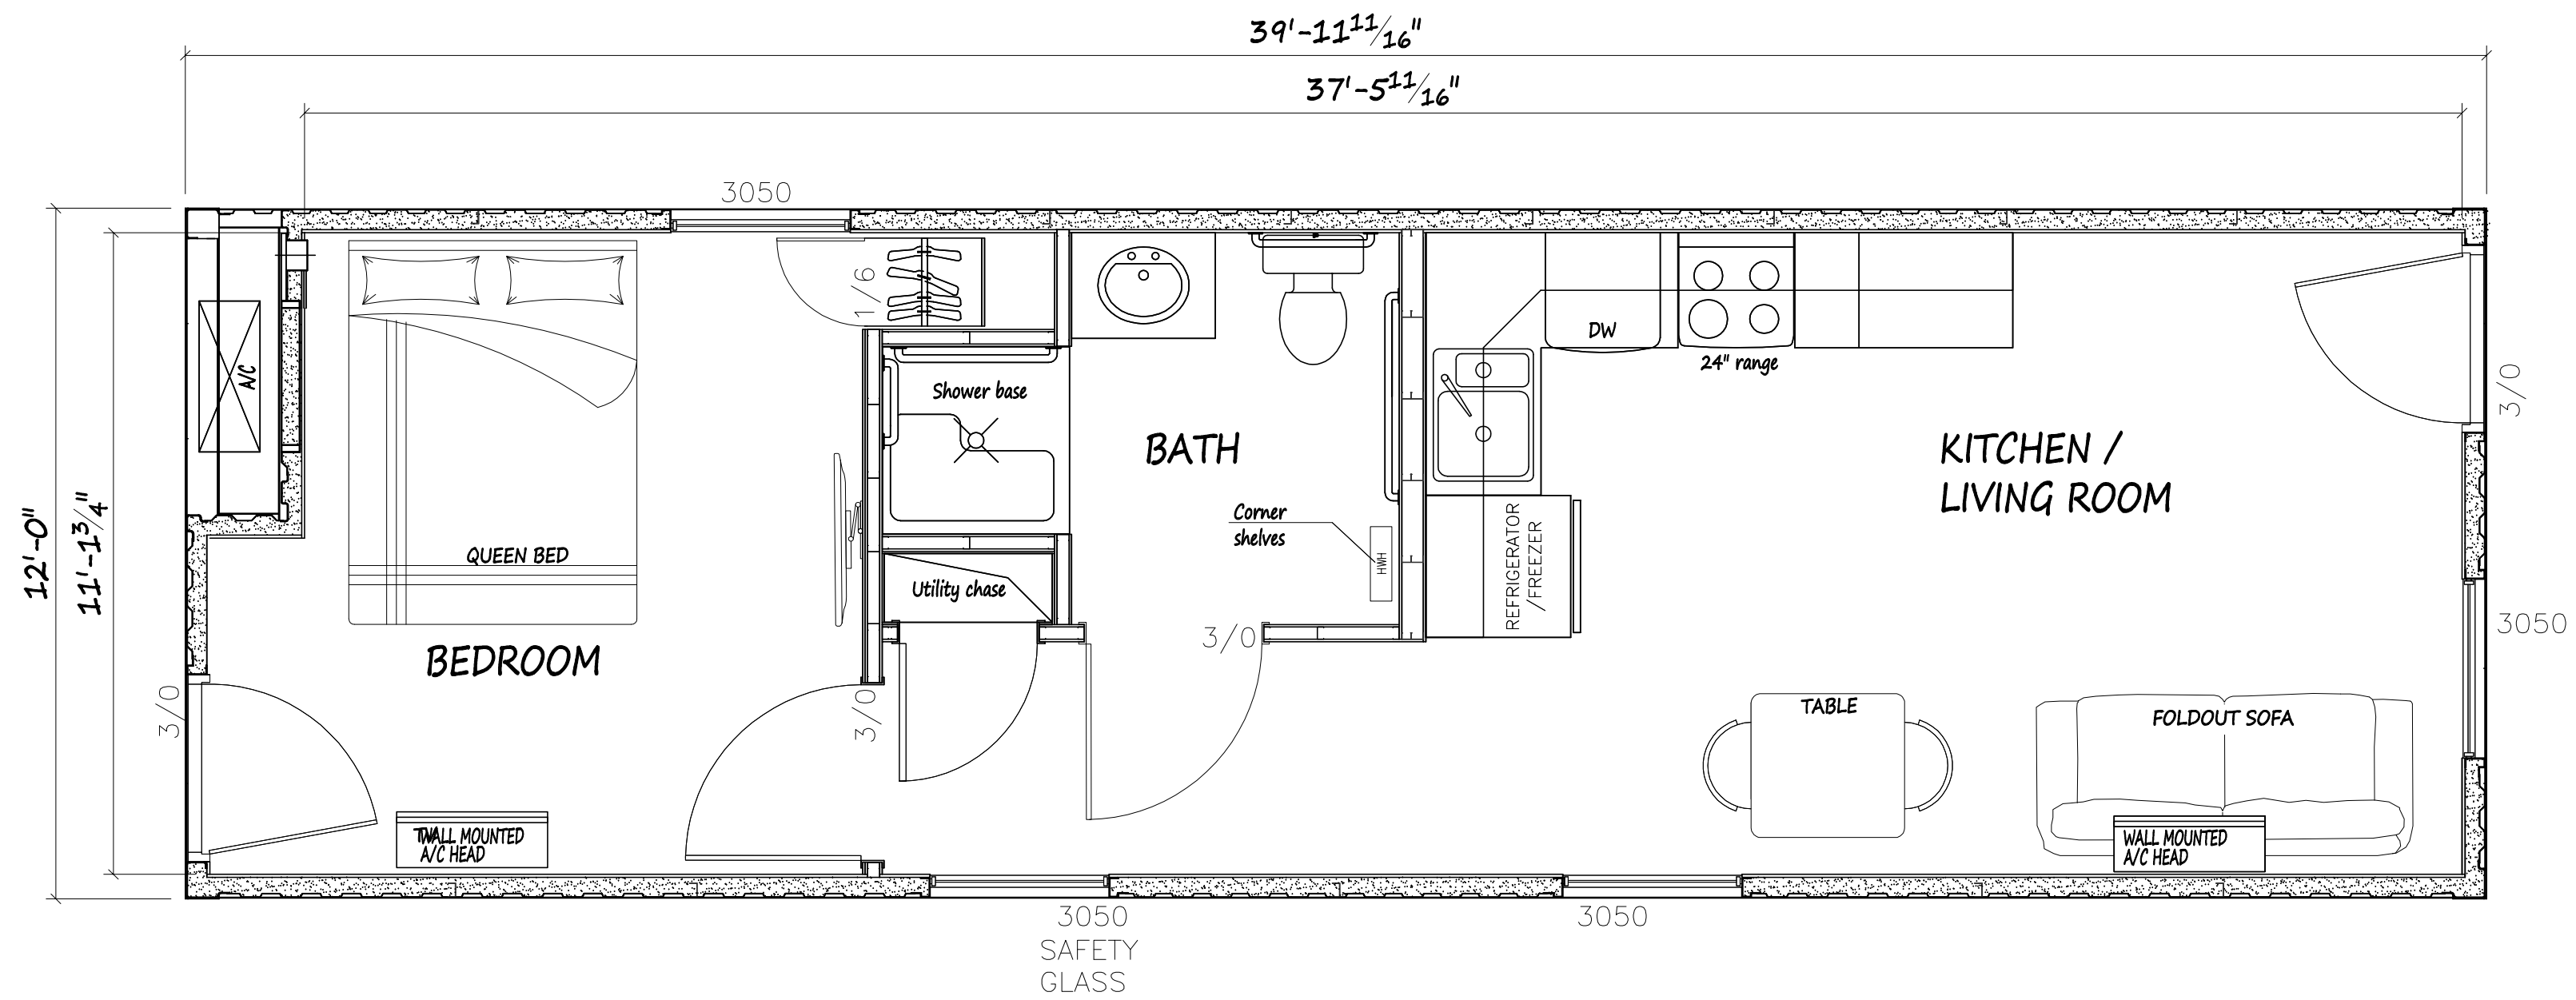

40' CONTAINER

CUSTOMER/PROJECT:
1 BR, 1 UNIT, 40' CONTAINER
CS - Odessa Advertising
Container Projects, CON40, Single Wide

MANUFACTURER:
.


FILE: 40-1-008
SQ. FT.: 160
STATE: .
TYPE: CON40
MODEL: 1BR 1 Unit Cont.
DRAWING: BLACK LINE
SHEET: A1

REV#	DATE	REVISIONS	BY:
1	.	.	.
2	.	.	.
3	.	.	.
4	.	.	.
5	.	.	.
DRAWN BY:		DATE:	CHECKED BY:
GLENCO		.	.

SCALE:
3/8" = 1'-0"


THESE DRAWINGS HAVE BEEN PREPARED BY
GLENCO, INC.
THIS DOCUMENT AND THE SUBJECT MATTER
CONTAINED HEREIN IS PROPRIETARY AND MAY
NOT BE REPRODUCED OR TRANSMITTED IN ANY
FORM OR BY ANY MEANS WITHOUT WRITTEN
PERMISSION FROM GLENCO MANAGEMENT
WWW.GLENCOINC.COM

GLENCO, INC.
217 EAST MAIN STREET, MIDDLEBURG, PA 17842
PHONE: 570-837-0577 FAX: 570-837-0585

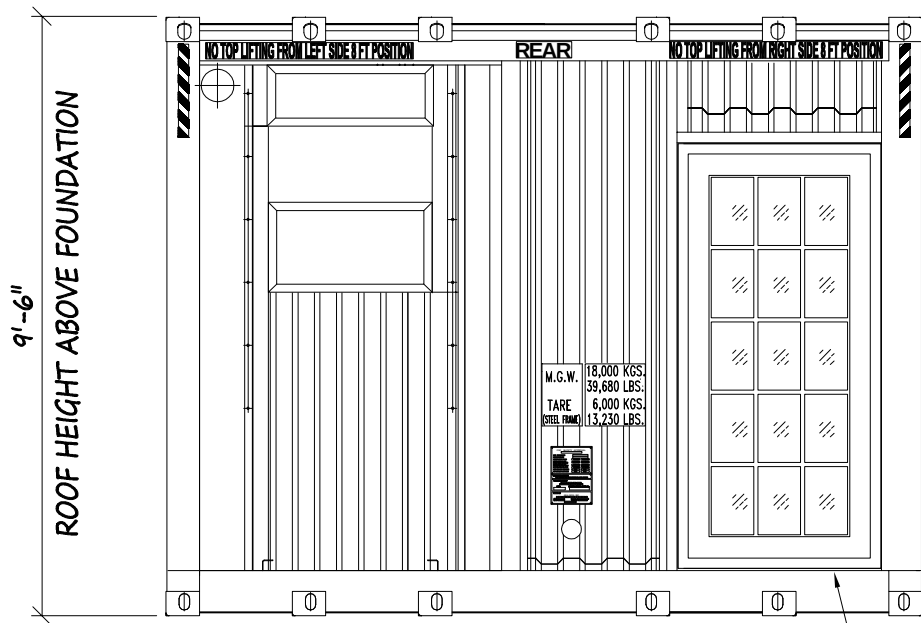


ACCESS TO GRADE
ON-SITE BY OTHERS

REAR ELEVATION

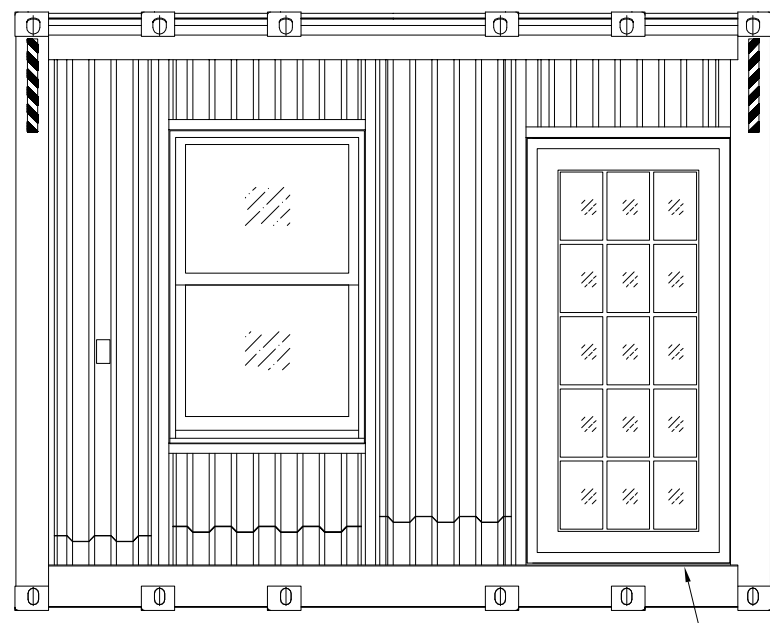


ACCESS TO GRADE
ON-SITE BY OTHERS

FRONT ELEVATION

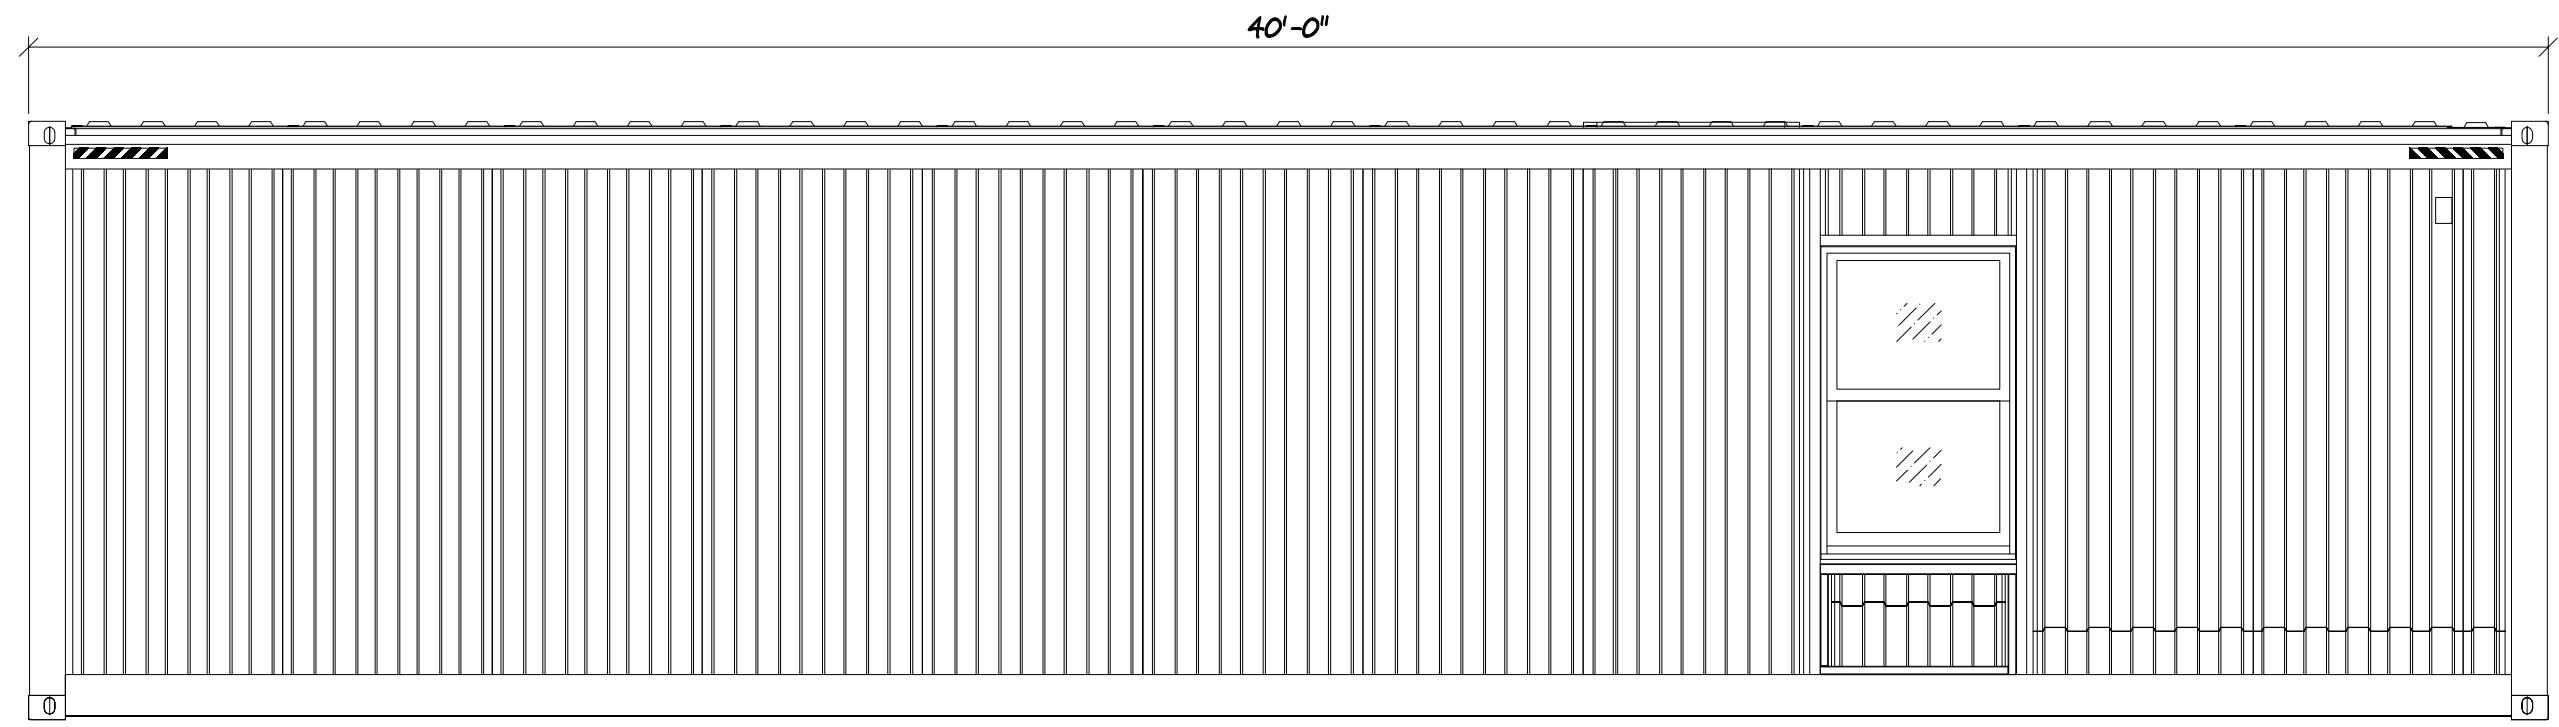

RIGHT SIDE ELEVATION

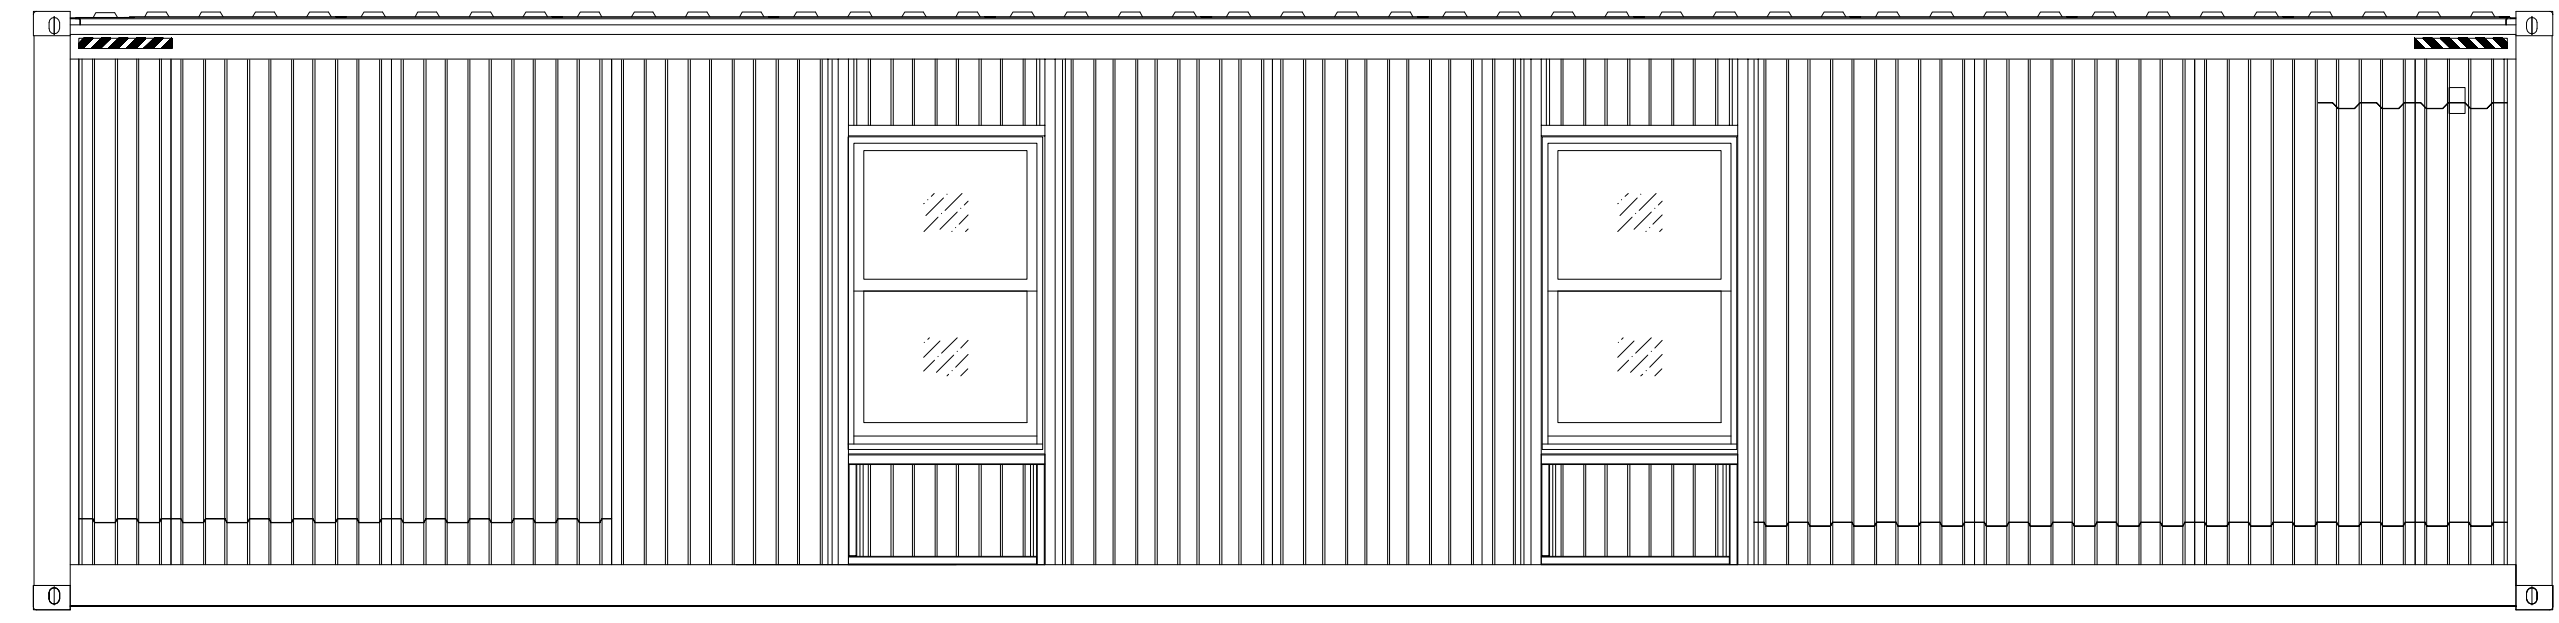

LEFT SIDE ELEVATION

40' CONTAINER

GLENCO, INC.
217 EAST MAIN STREET, MIDDLEBURG, PA 17842
PHONE: 570-837-0577 FAX: 570-837-0585

THESE DRAWINGS HAVE BEEN PREPARED BY:
GLENCO, INC.

THIS DOCUMENT AND THE SUBJECT MATTER
CONTAINED HEREIN IS PROPRIETARY AND MAY
NOT BE REPRODUCED WITHOUT WRITTEN
PERMISSION FROM GLENCO MANAGEMENT
www.glencoinc.com

REV#	DATE	REVISIONS	BY:
1	..	..	..
2	..	..	..
3	..	..	..
4	..	..	..
5	..	..	..

DRAWN BY: **GLENCO**

CHECKED BY: ..


DATE: ..

SCALE: **1/2" = 1'-0"**

CUSTOMER/PROJECT: **1 BR, 1 UNIT, 40' CONTAINER**
CS - Odessa Advertising
Container Projects, CON40, Single Wide

MANUFACTURER: ..

FILE: 40-1-008
SQ.FT.: 160
STATE: ..
TYPE: CON40
MODEL: 1BR 1 Unit Cont.
DRAWING: EXTERIOR ELEVATIONS
SHEET: A2

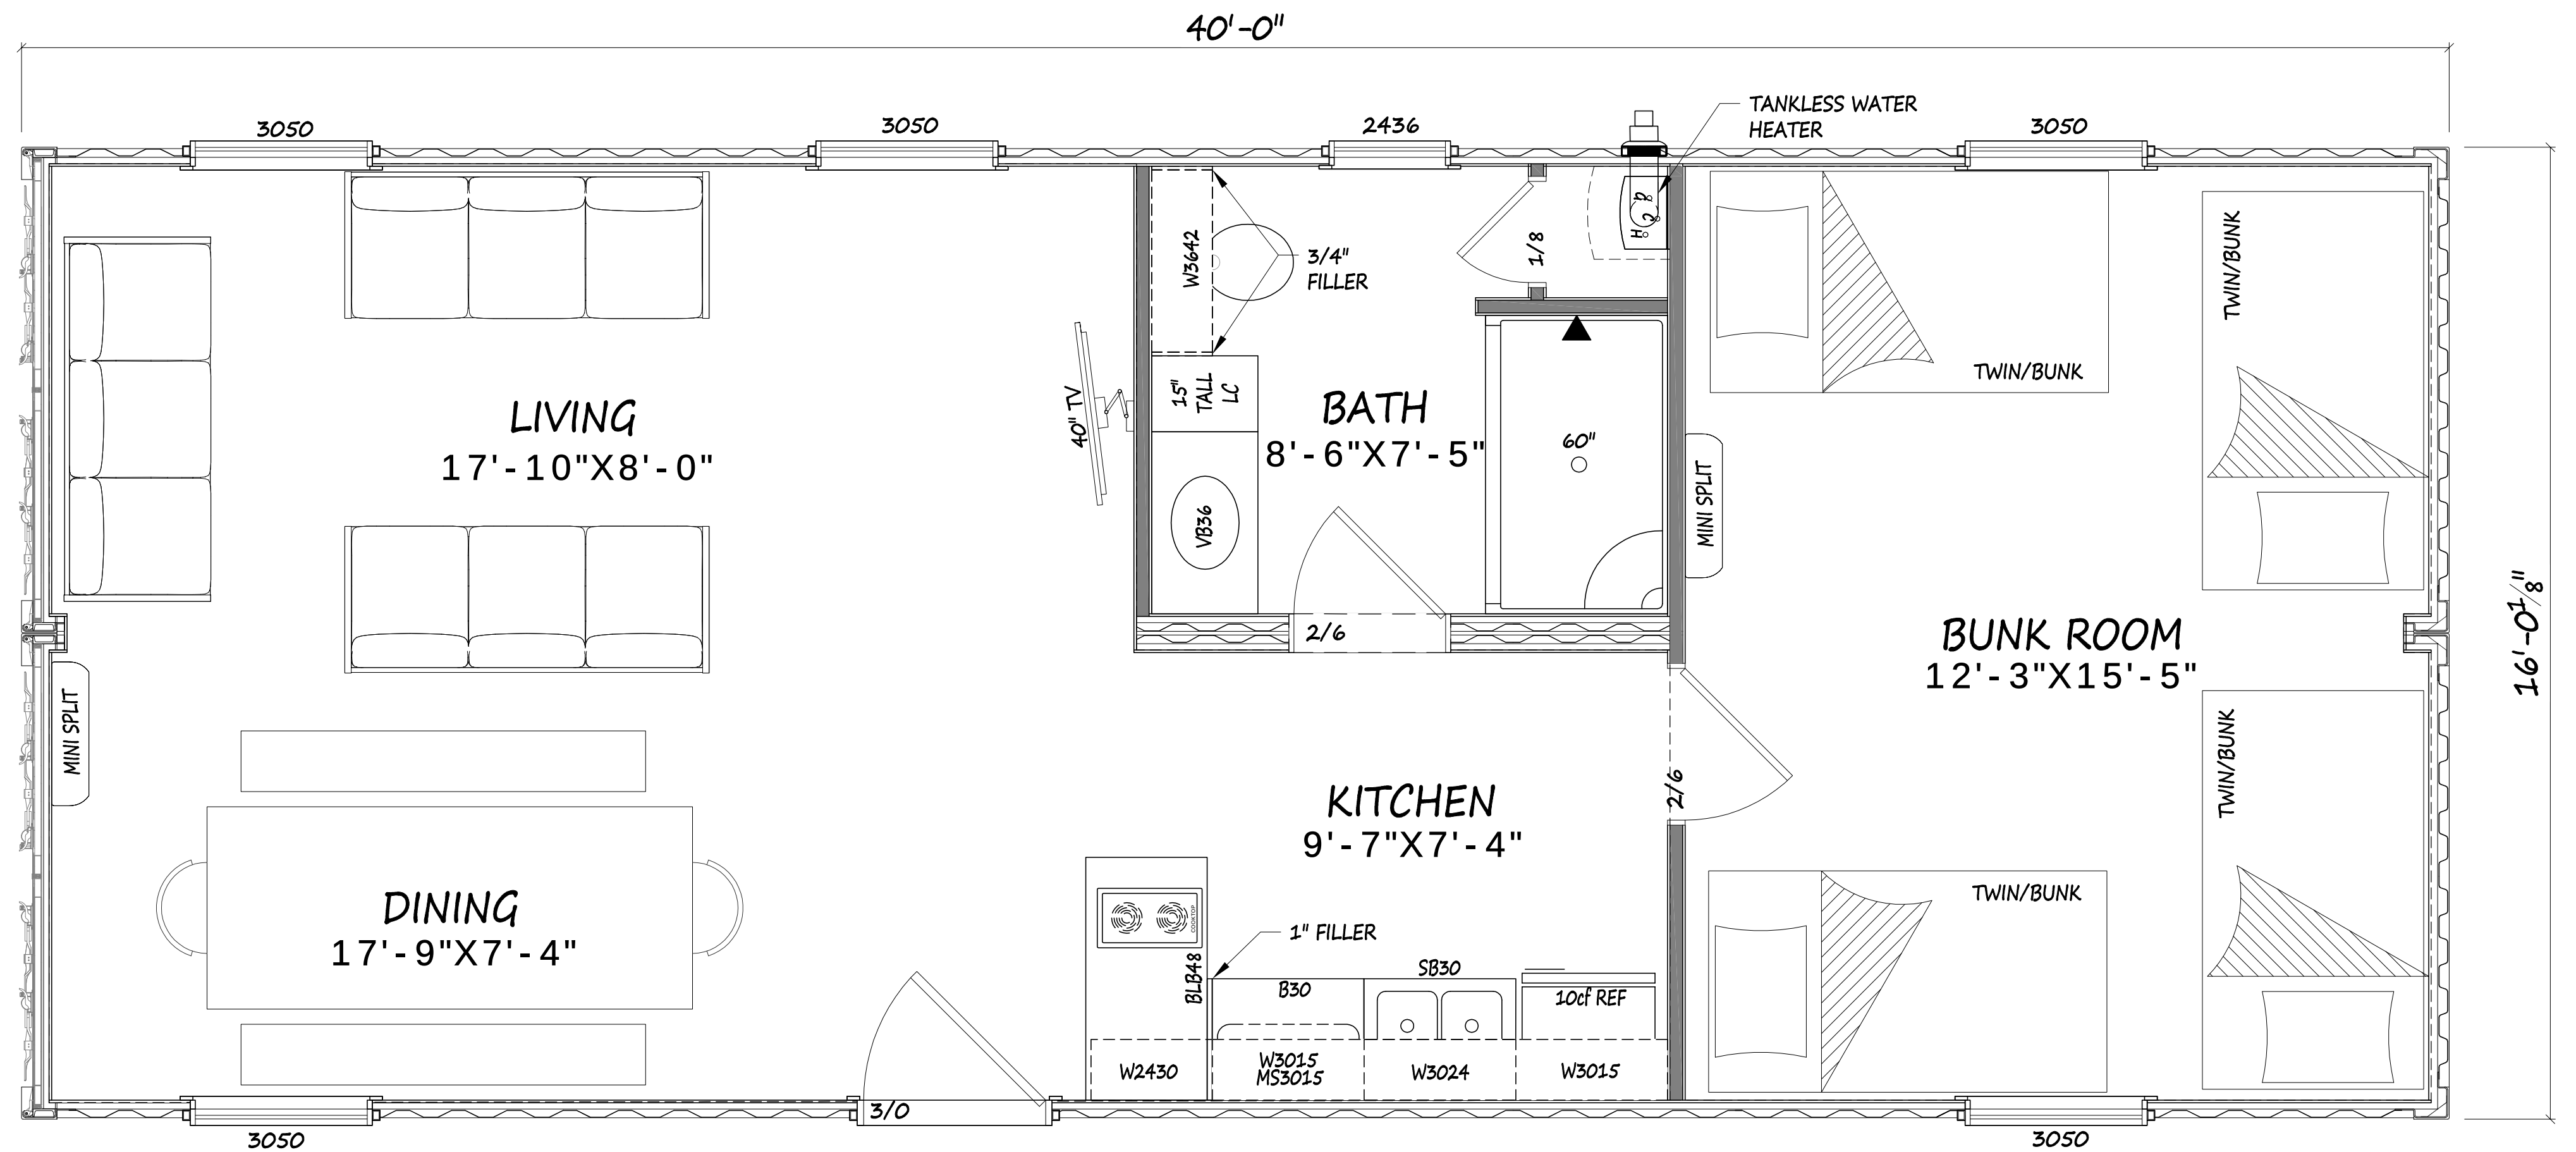


Glenco, Inc.
Engineering, Drafting
& Design Firm

PHONE: 570-837-0577 / FAX: 570-837-0585
237 EAST MAIN STREET, MIDDLEBURG, PA 17842

DRAWN BY:	DATE:	SCALE:	CHECKED BY:
GLENCO		1/2" = 1'-0"	
REV#	DATE:	REVISIONS:	BY:
1			
2			
3			
4			
5			

CUSTOMER/PROJECT:
1 BR, 1 UNIT, 40' CABIN CONTAINER
05 - Glenco Advertising Container Projects, CON40, Double Wide

FILE:	40-2-001
SQFT:	640
STATE:	
TYPE:	CON40
MODEL:	1BR, 1UNIT CABIN
DRAWING:	FLOOR PLAN LAYOUT
SHEET:	A1

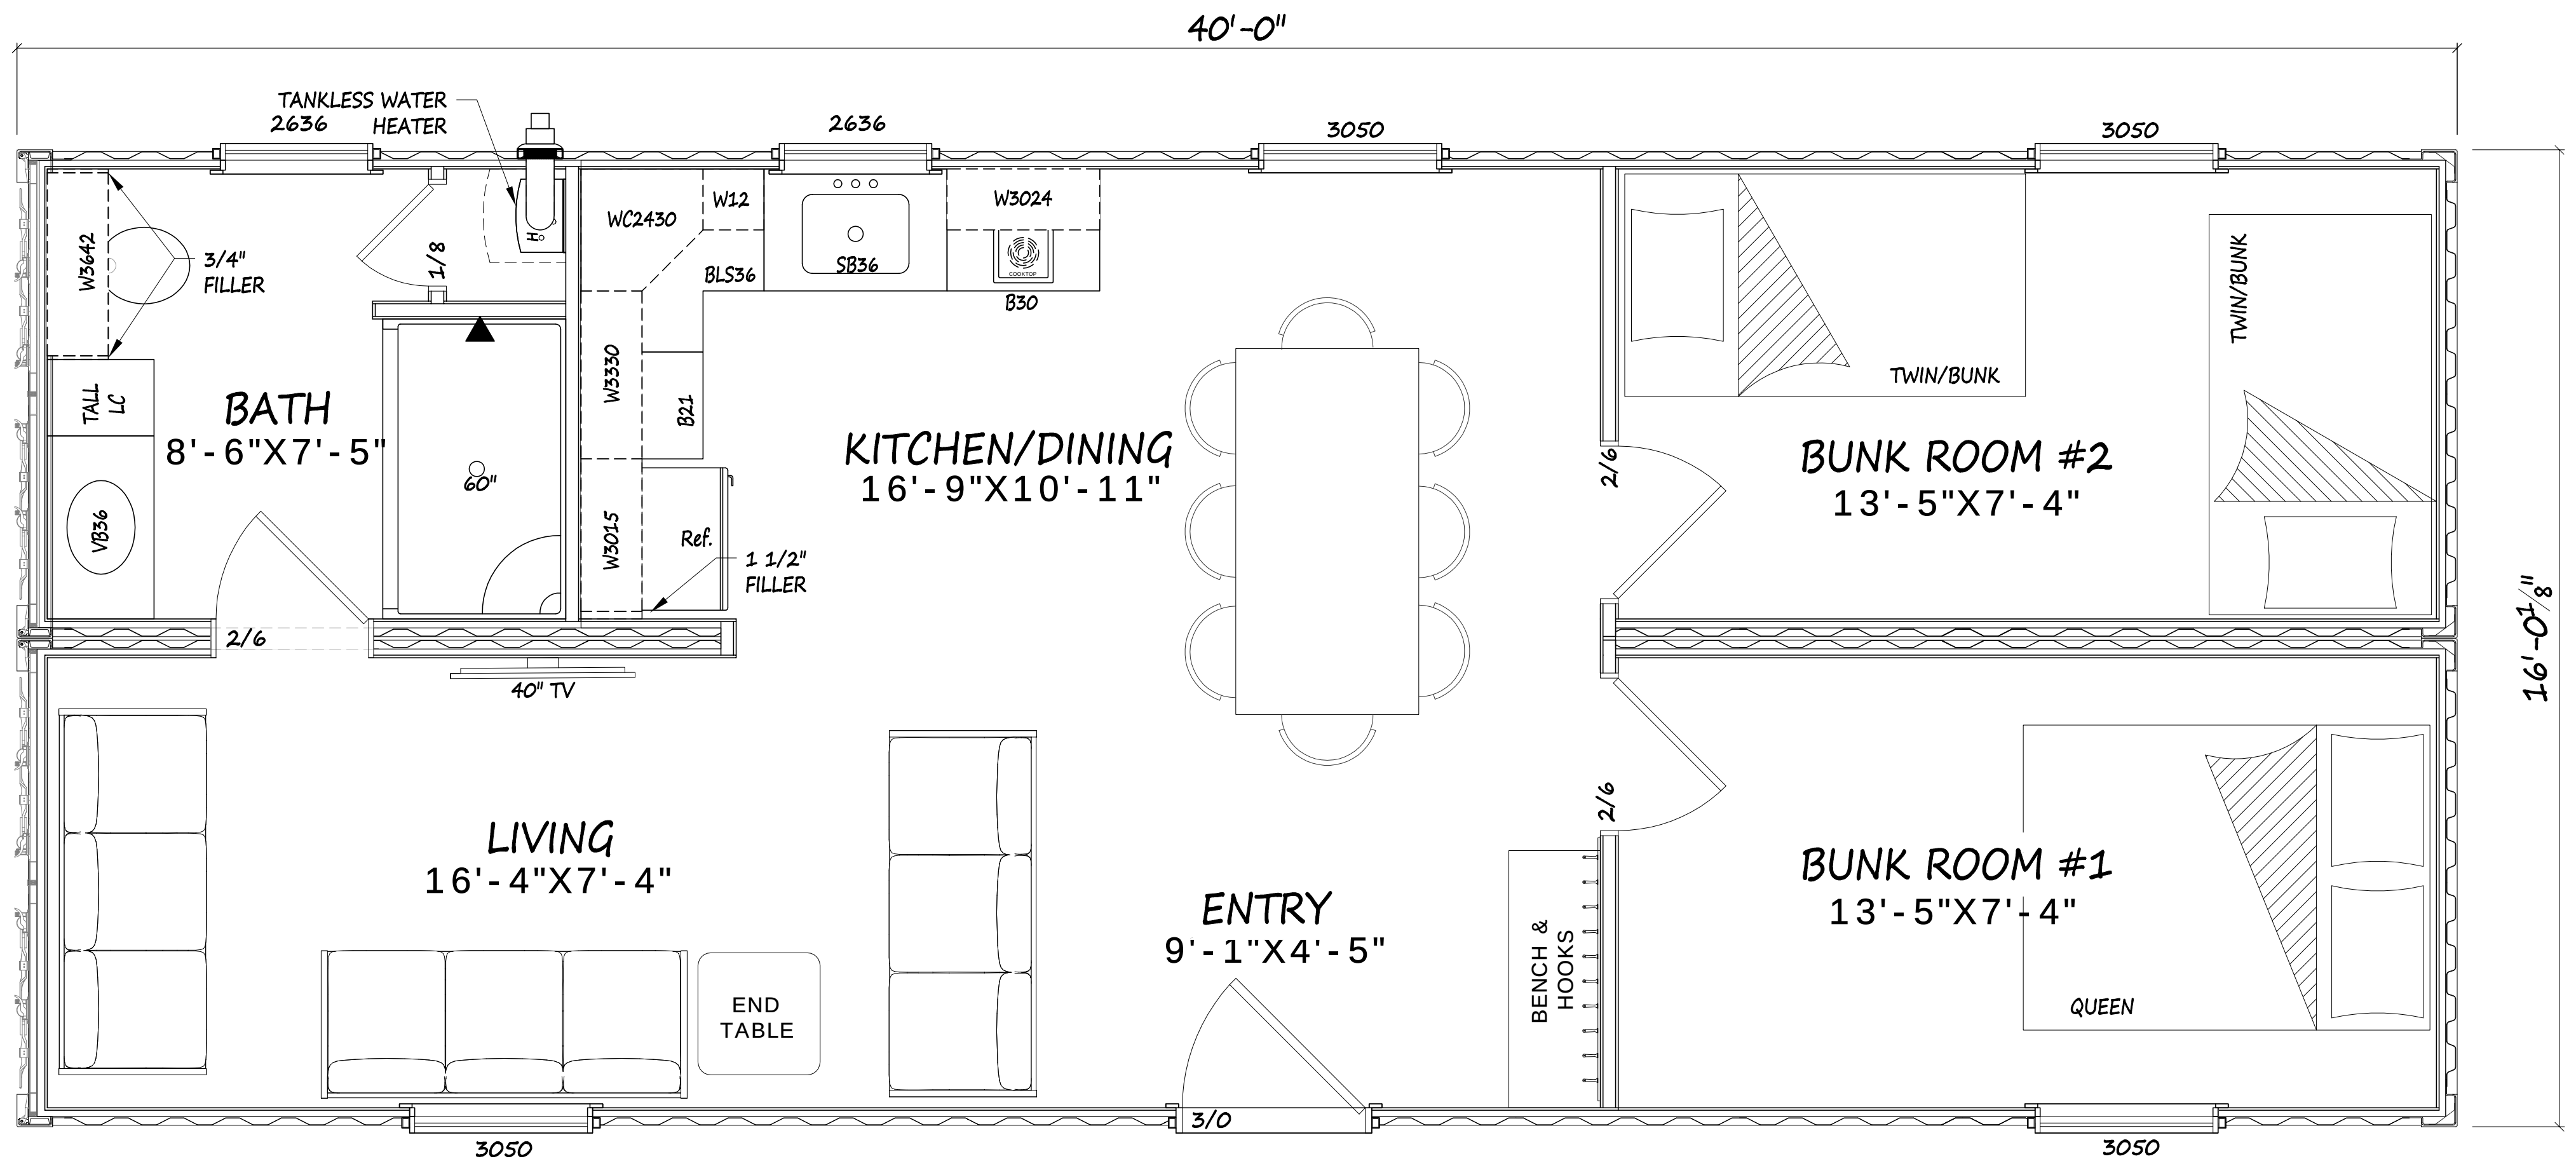


Glenco, Inc.
Engineering, Drafting
& Design Firm

PHONE: 570-837-0577 / FAX: 570-837-0585
23-7 EAST MAIN STREET, MIDDLEBURG, PA 17842

DRAWN BY:	DATE:	SCALE:	CHECKED BY:
GLENCO		1/2" = 1'-0"	
REV#	DATE:	REVISIONS:	BY:
1			
2			
3			
4			
5			

BUILDER:	2 BR, 1 UNIT, 40' CABIN CONTAINER
	05 - Glenco Advertising Container Projects, CON40, Double Wide
CUSTOMER/PROJECT:	

FILE:	40-2-002
SOFT:	640
STATE:	
TYPE:	CON40
MODEL:	2BR, 1 Unit Cabin
DRAWING:	FLOOR PLAN LAYOUT
SHEET:	A1

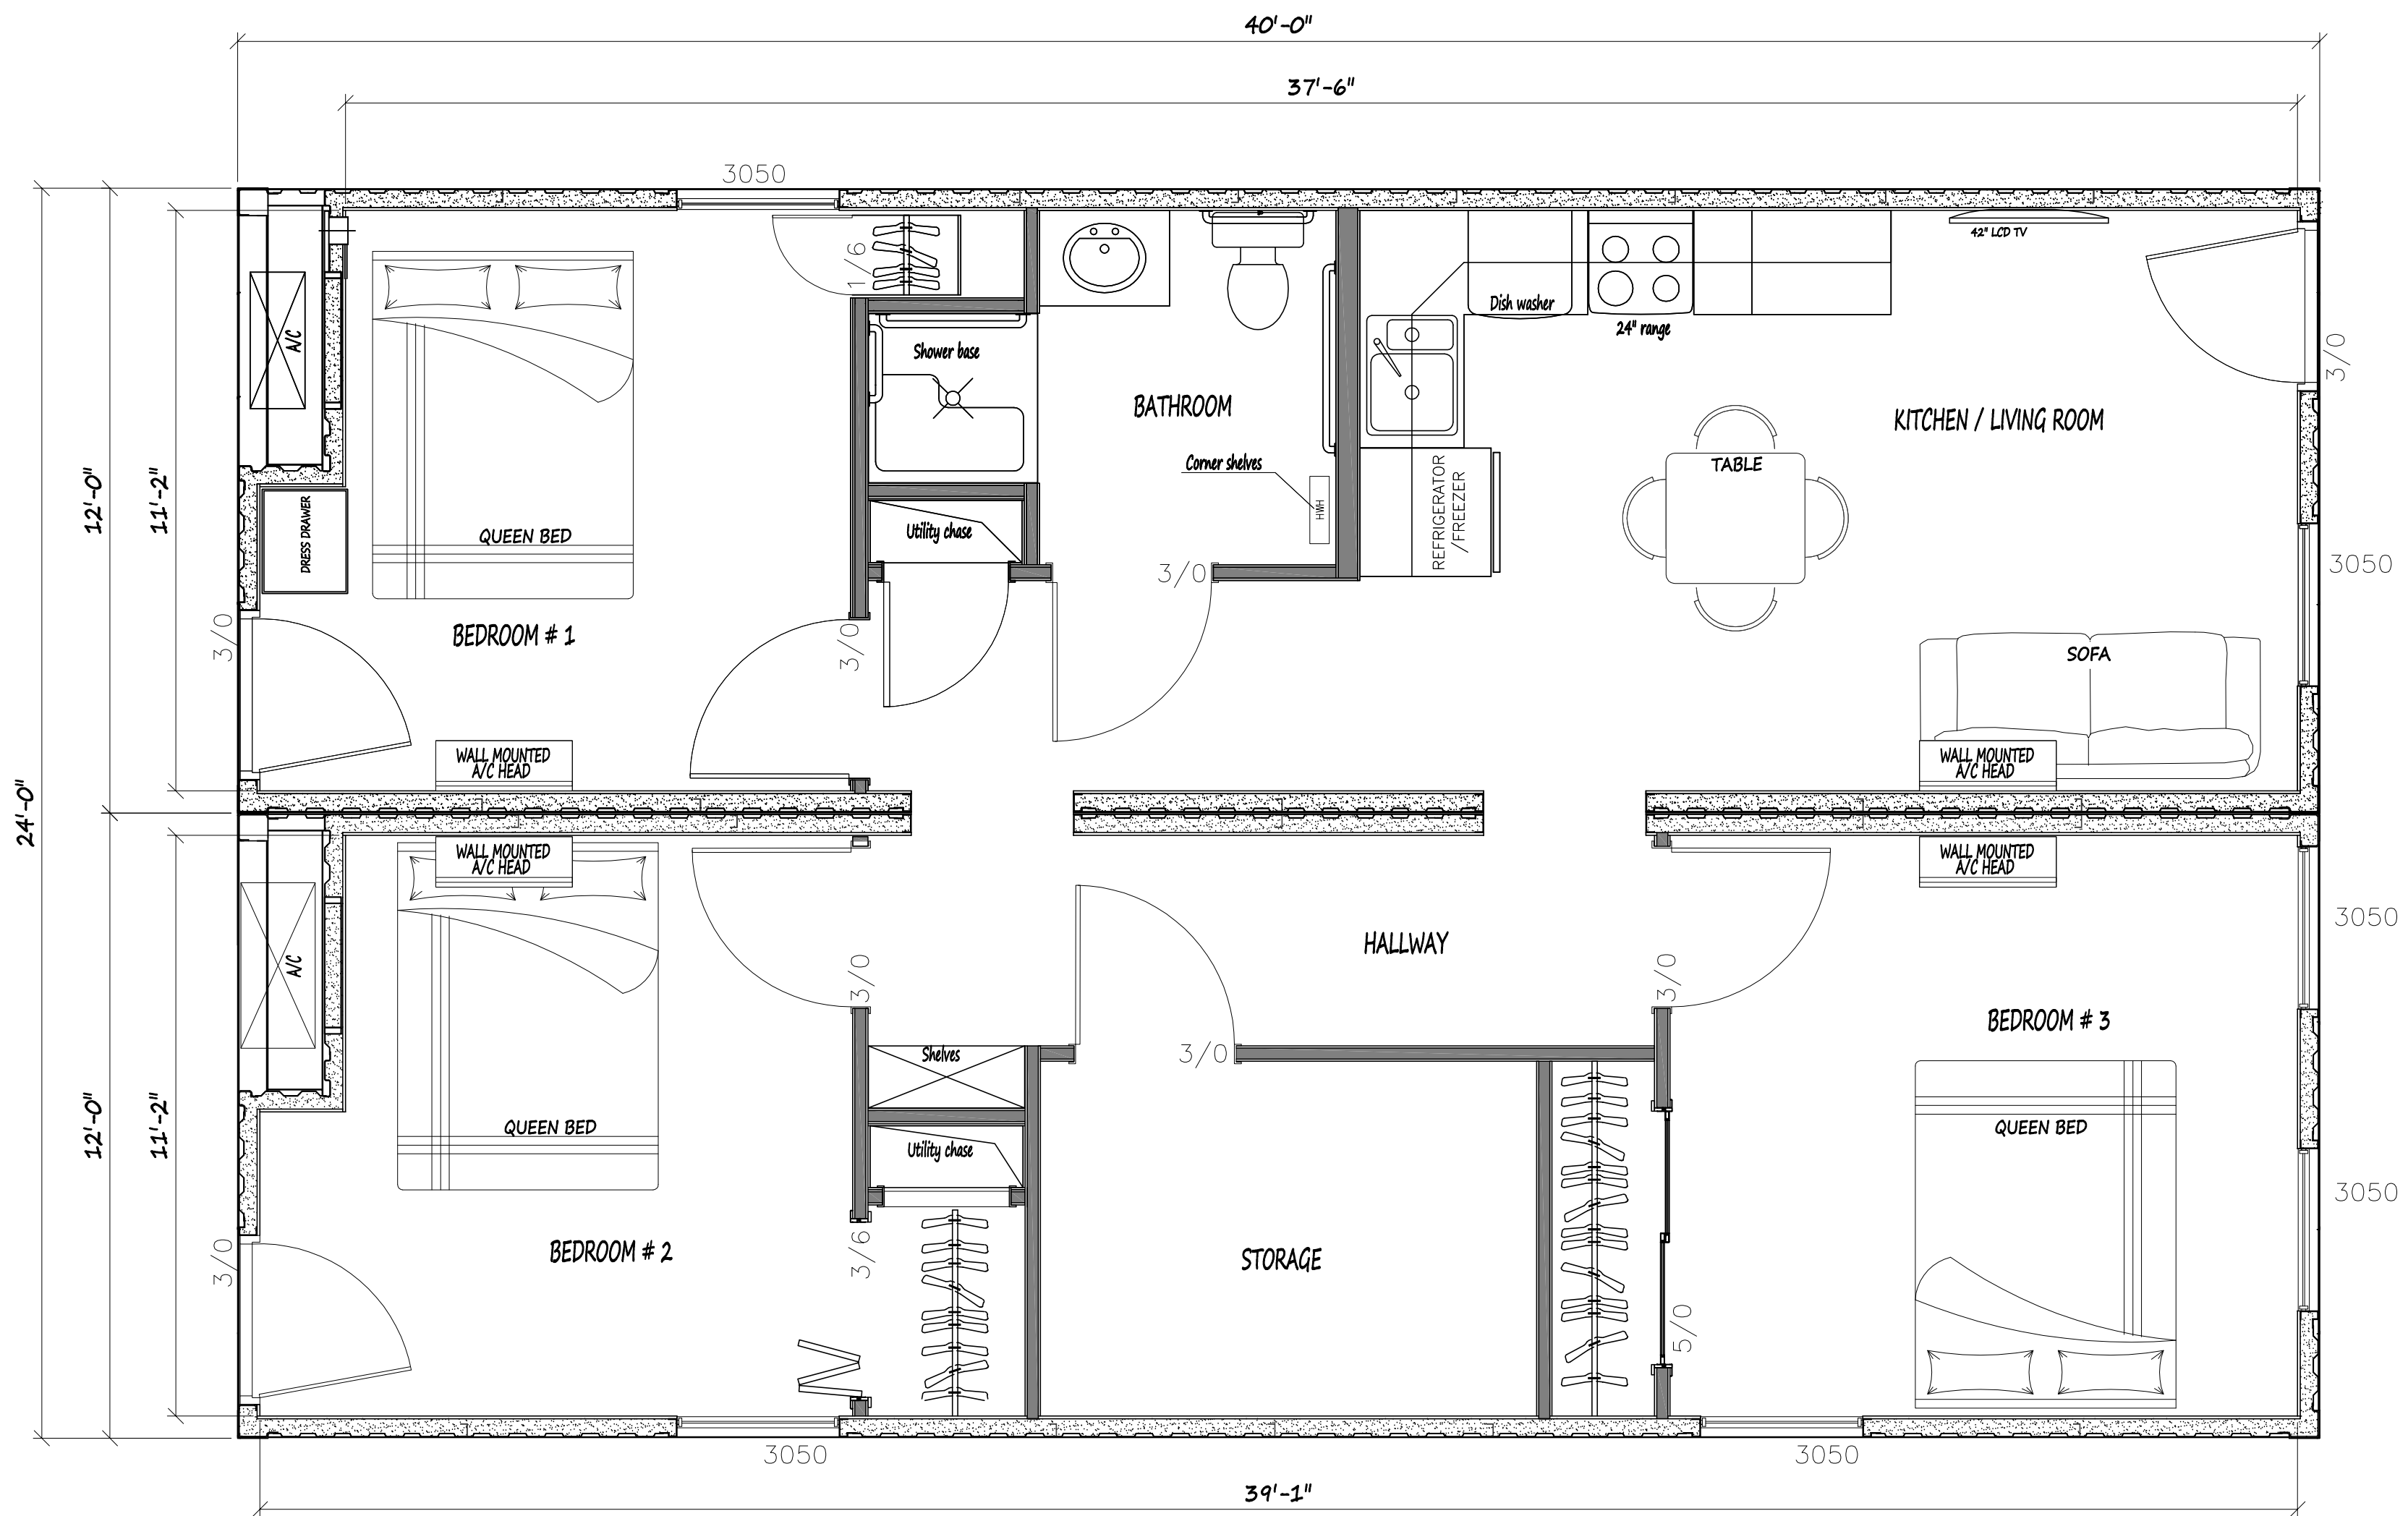


Glenco, Inc.
Engineering, Drafting
& Design Firm

PHONE: 570-837-0577 / FAX: 570-837-0585
237 EAST MAIN STREET, MIDDLEBURG, PA 17842


DRAWN BY:	DATE:	SCALE:	CHECKED BY:
GLENCO		1/2" = 1'-0"	
REV#	DATE:	REVISIONS:	BY:
1			
2			
3			
4			
5			

BUILDER:
CUSTOMER/PROJECT:
3 BR, 1 UNIT, 40' CONTAINER
05 - Glenco Advertising Container Projects, CON40, Double Wide


FILE:	40-2-004
SQFT:	640
STATE:	
TYPE:	CON40
MODEL:	3BR 1Unit Cont
DRAWING:	FLOOR PLAN LAYOUT
SHEET:	A1

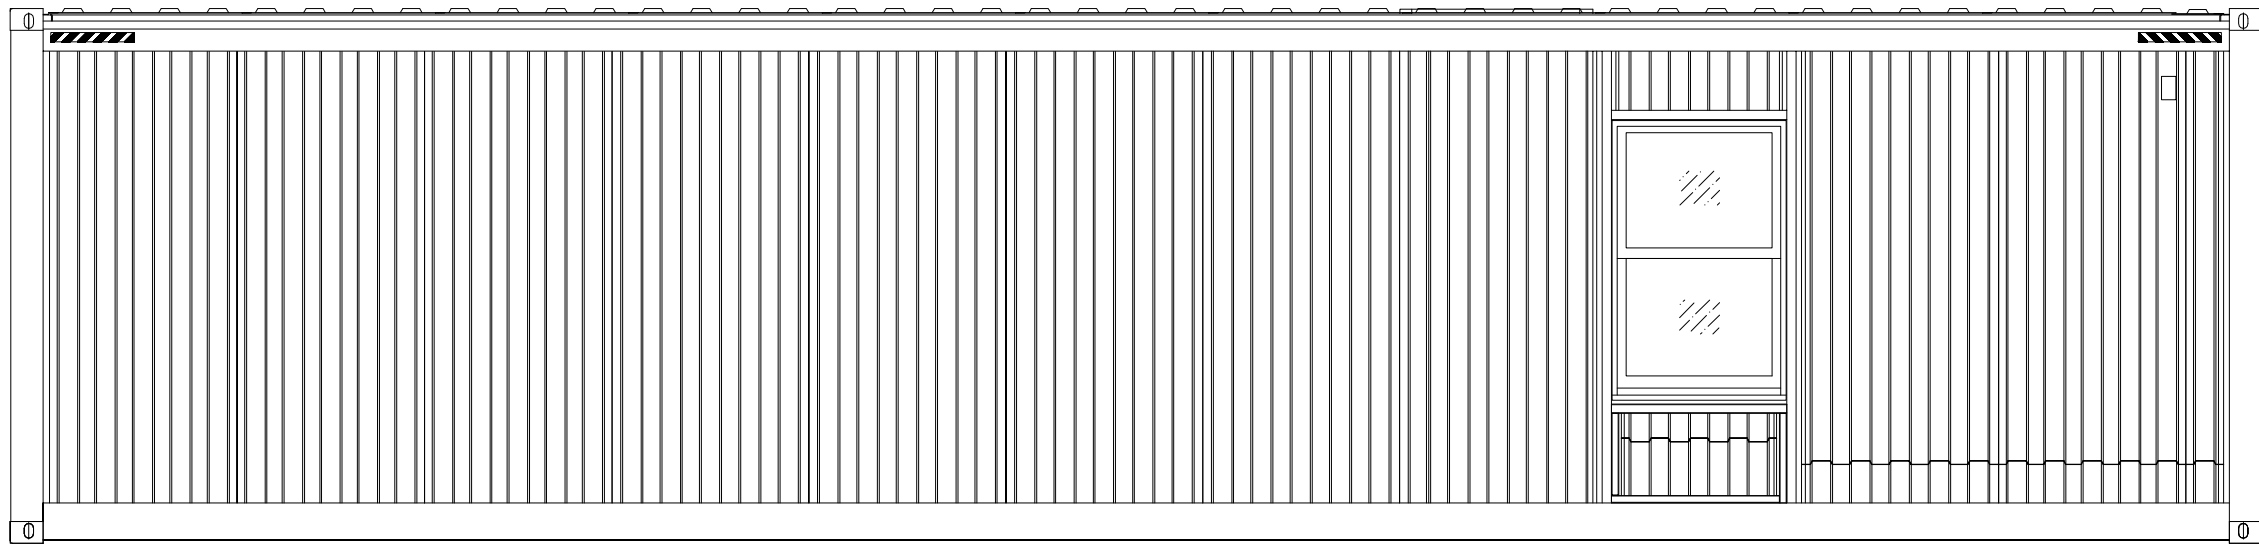


RIGHT SIDE ELEVATION

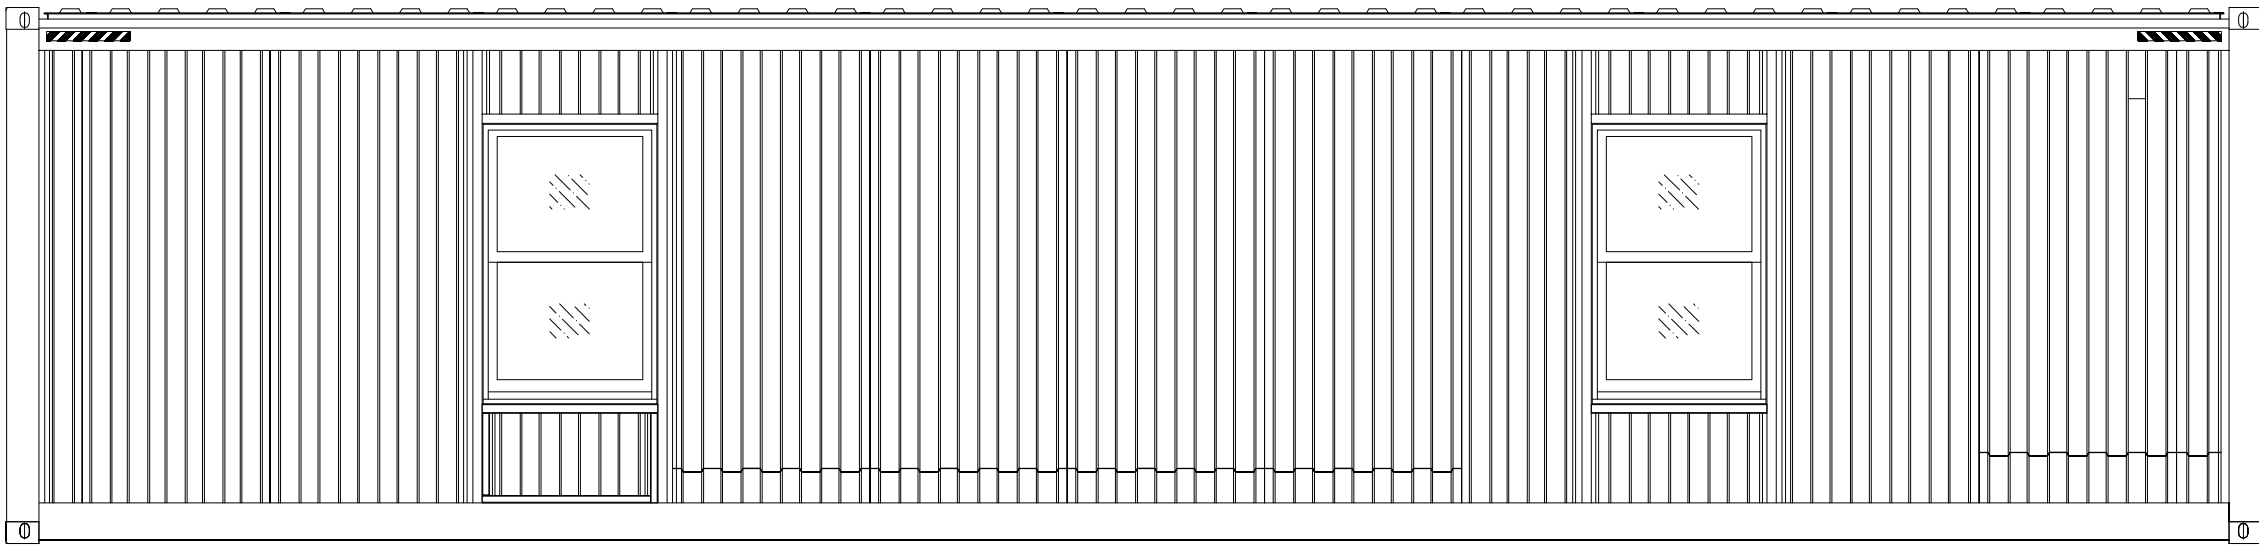

LEFT SIDE ELEVATION

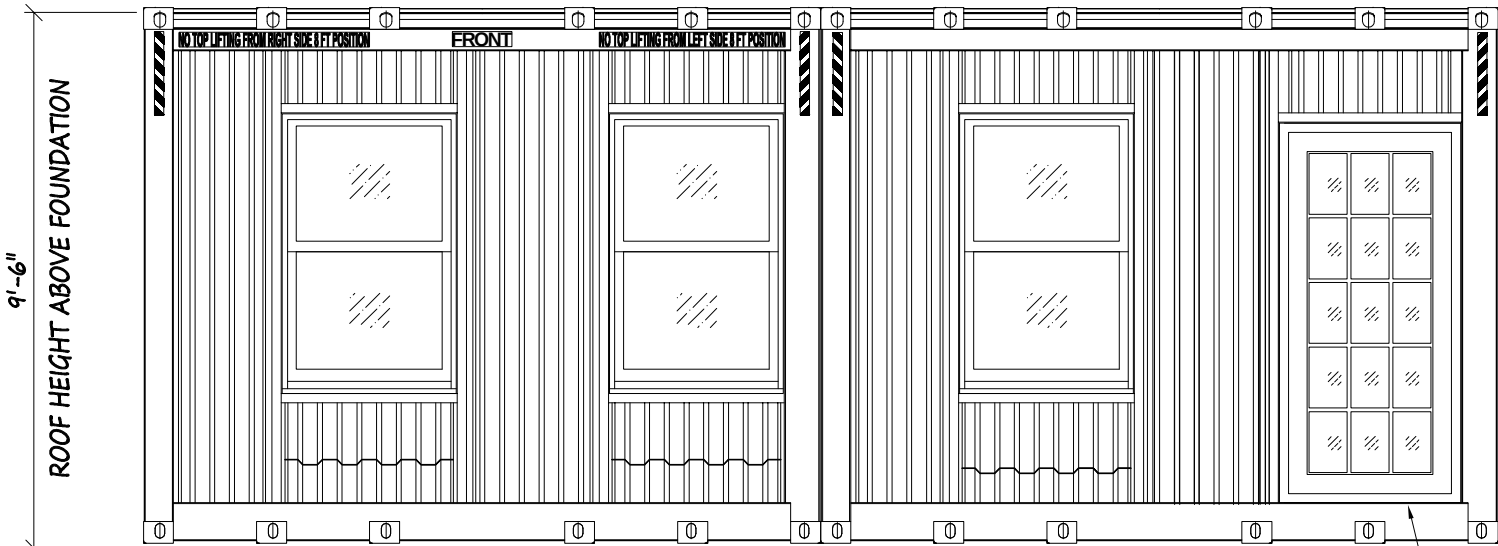

FRONT ELEVATION

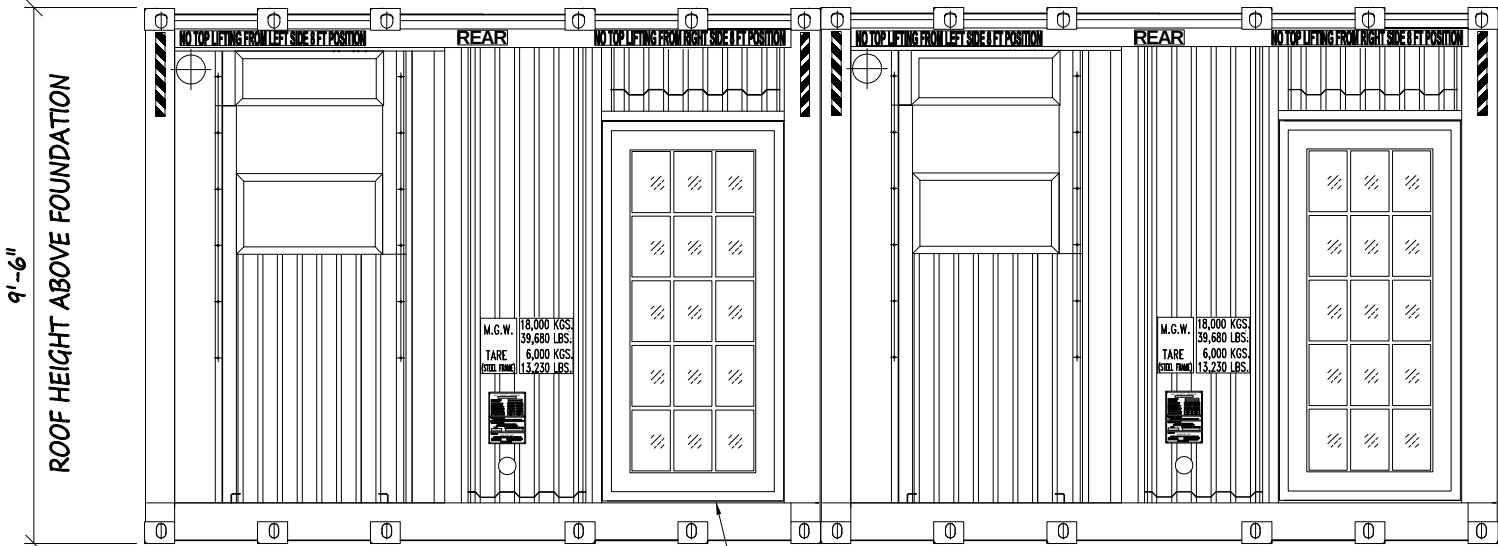

REAR ELEVATION

NOTES:
-ACTUAL HOUSE MAY VARY FROM THIS COMPUTERIZED VERSION.
-ACTUAL GRADE MAY VARY FROM WHAT IS SHOWN ABOVE.
-ACTUAL FINISHES MAY VARY. REFERENCE SPECIFICATIONS SHEETS.
-TRUSS DESIGNS MUST BE ADJUSTED FOR SNOW DRIFT LOADS.


Glenco, Inc.
Engineering, Drafting
& Design Firm

PHONE: 570-837-0577 / FAX: 570-837-0585
23-7 EAST MAIN STREET, MIDDLEBURG, PA 17842

DRAWN BY:	DATE:	SCALE:	CHECKED BY:
GLENCO		N/A	
REV#	DATE:	REVISIONS:	BY:
-	-	-	-
-	-	-	-
-	-	-	-
-	-	-	-

BUILDER:
CUSTOMER/PROJECT:
3 BR, 1 UNIT, 40' CONTAINER
05 - Glenco Advertising Container Projects, CON40, Double Wide

FILE:	40-2-004
SQFT:	640
STATE:	
TYPE:	CON40
MODEL:	3BR 1Unit Cont
DRAWING:	FLOOR PLAN LAYOUT
SHEET:	A2

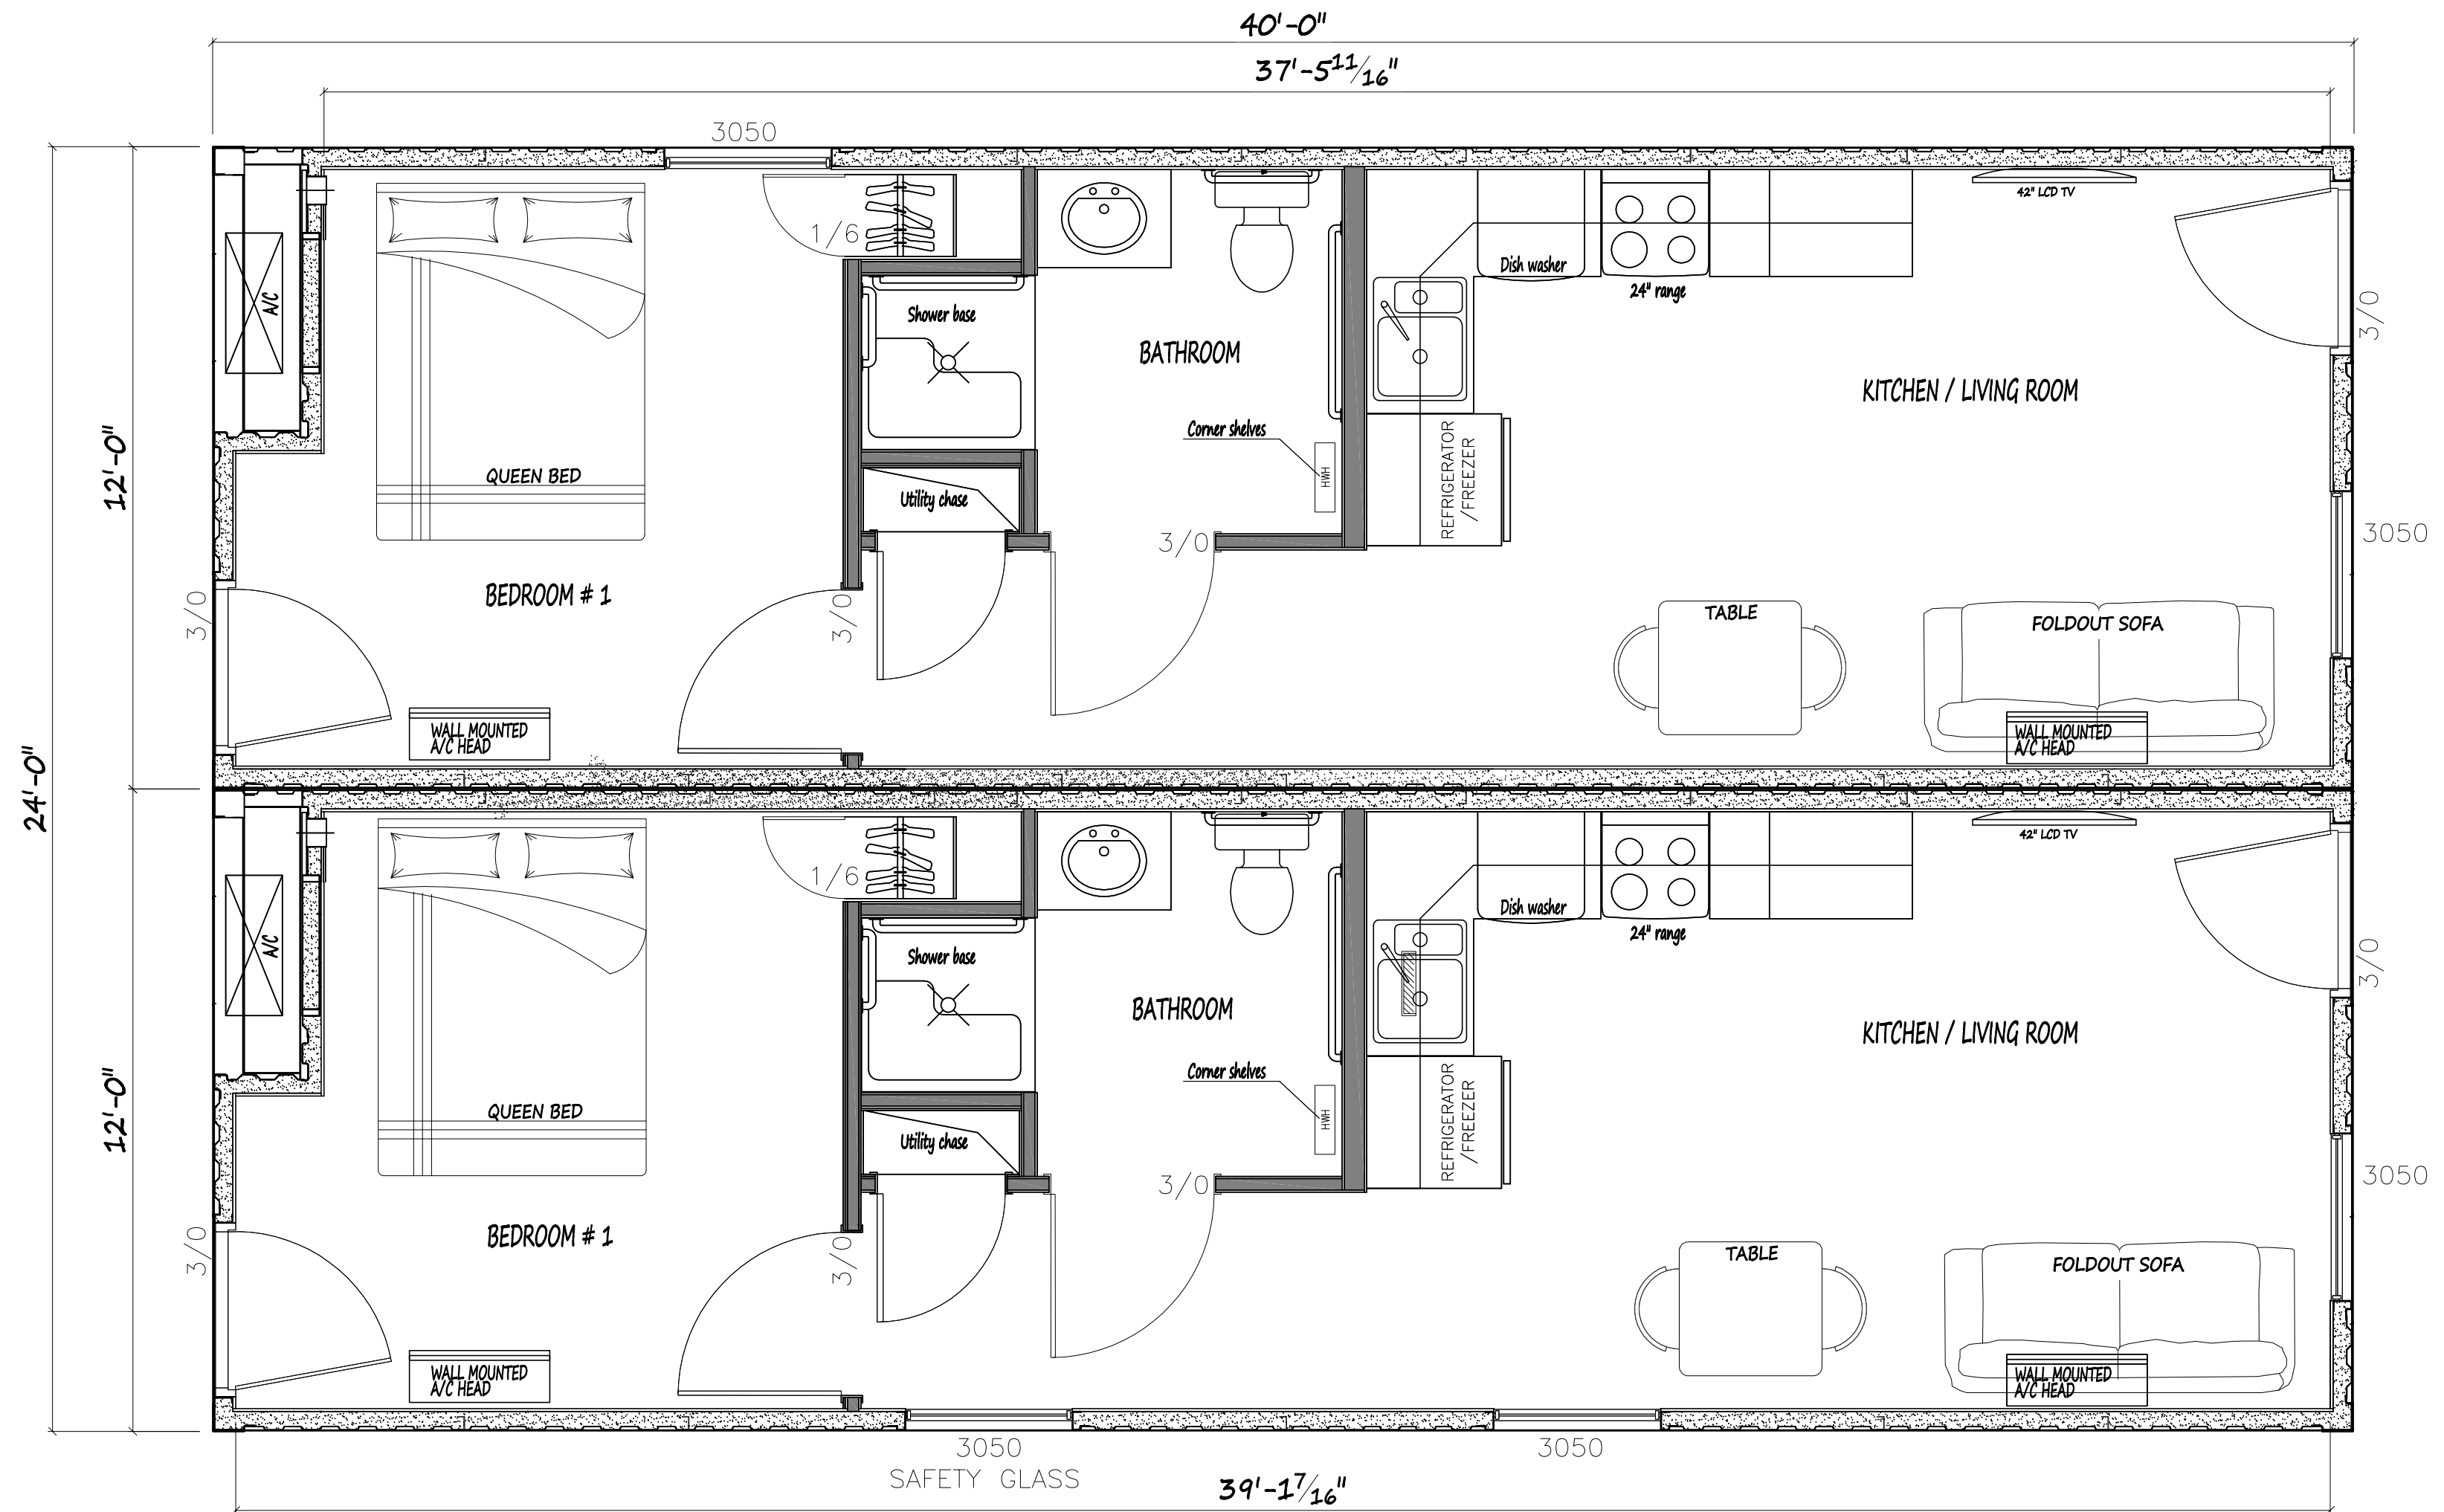


Glenco, Inc.
Engineering, Drafting
& Design Firm

PHONE: 570-837-0577 / FAX: 570-837-0585
23-7 EAST MAIN STREET, MIDDLEBURG, PA 17842


DRAWN BY:	DATE:	SCALE:	CHECKED BY:
GLENCO		1/2" = 1'-0"	
REV#	DATE:	REVISIONS:	BY:
1			
2			
3			
4			
5			

BUILDER:
CUSTOMER/PROJECT:
1 BR, 2 UNIT, 40' CONTAINER
05 - Glenco Advertising Container Projects, CON40, Double Wide


FILE:	40-2-005
SQFT:	640
STATE:	
TYPE:	CON40
MODEL:	1 BR 2 Unit
DRAWING:	FLOOR PLAN LAYOUT
SHEET:	A1

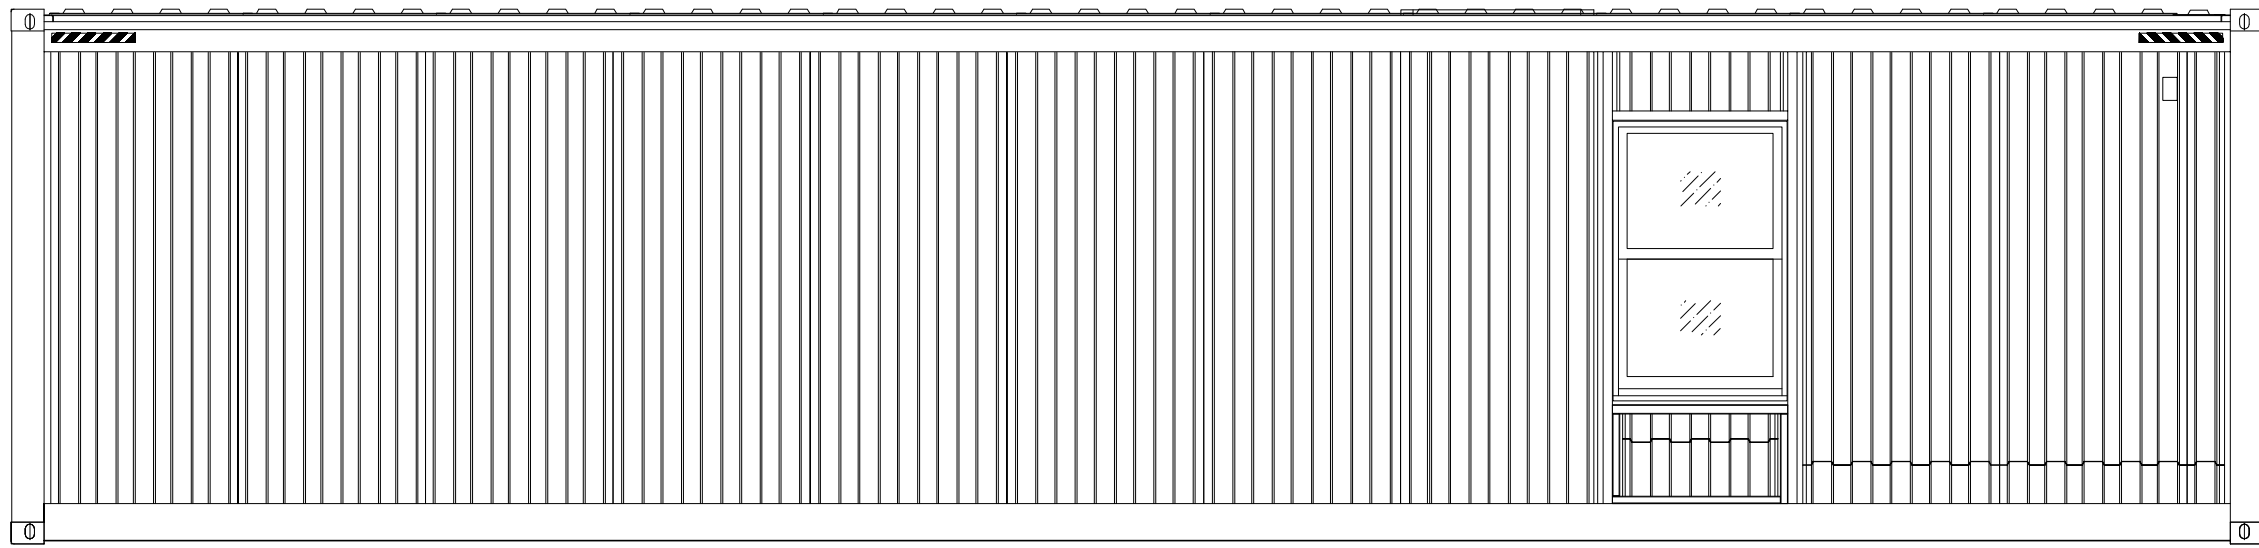


DUPLEX UNIT RIGHT SIDE ELEVATION

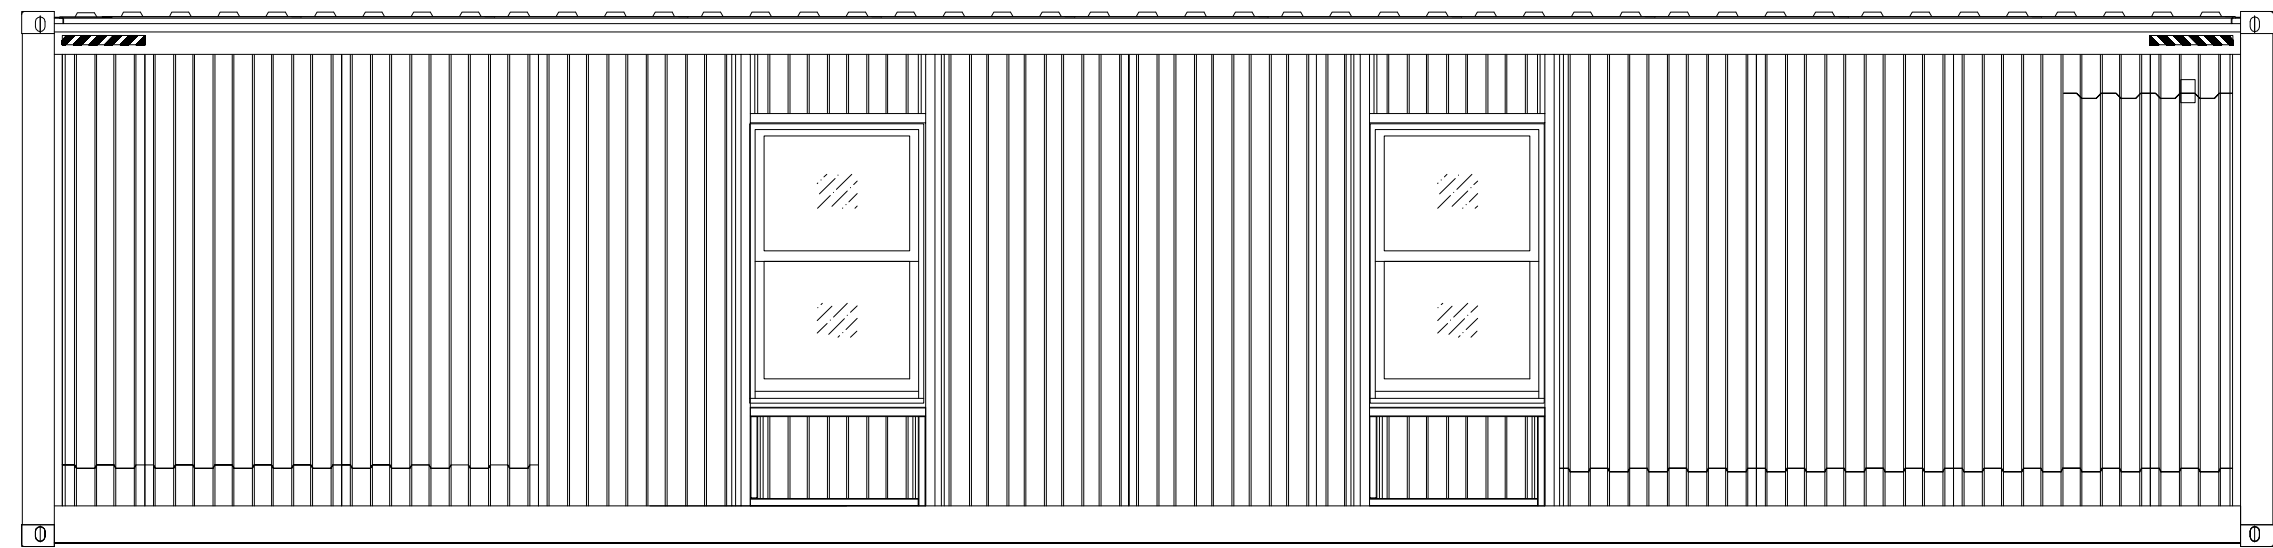

DUPLEX UNIT LEFT SIDE ELEVATION

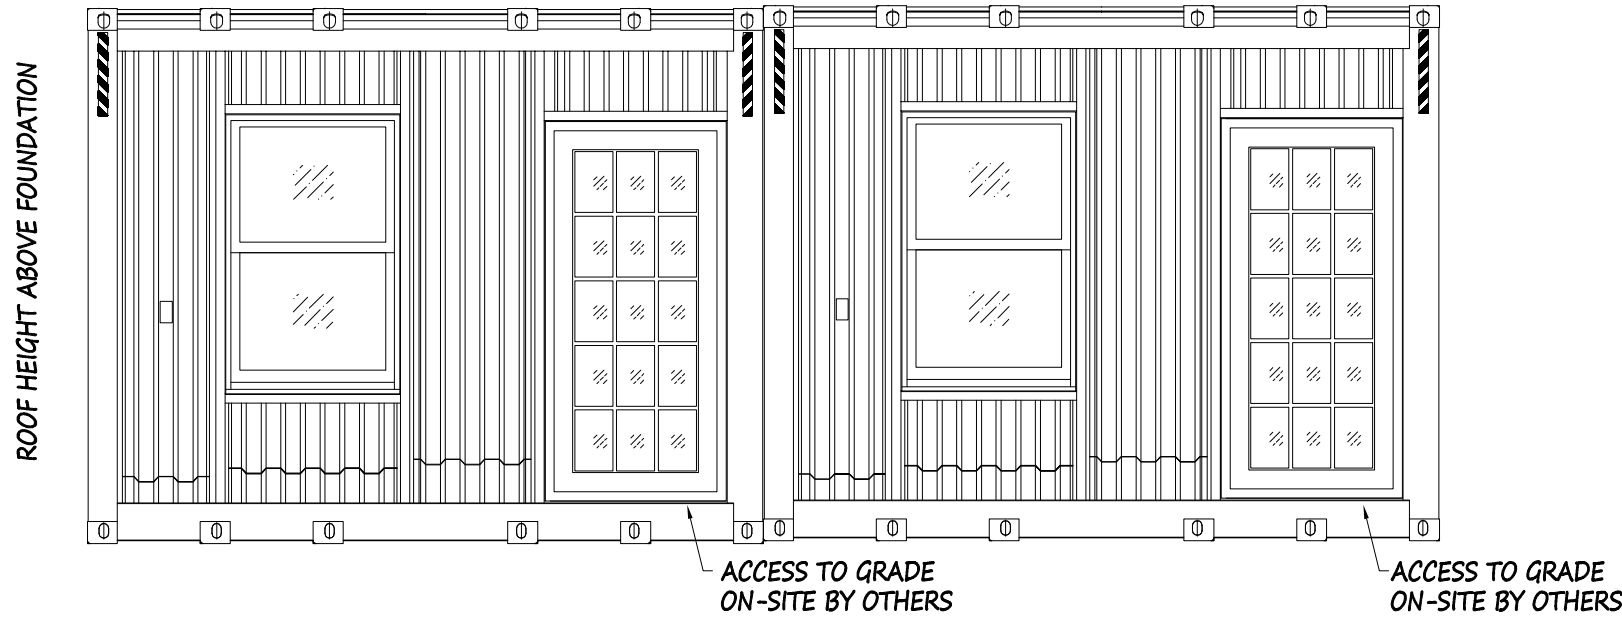

DUPLEX UNIT FRONT ELEVATION

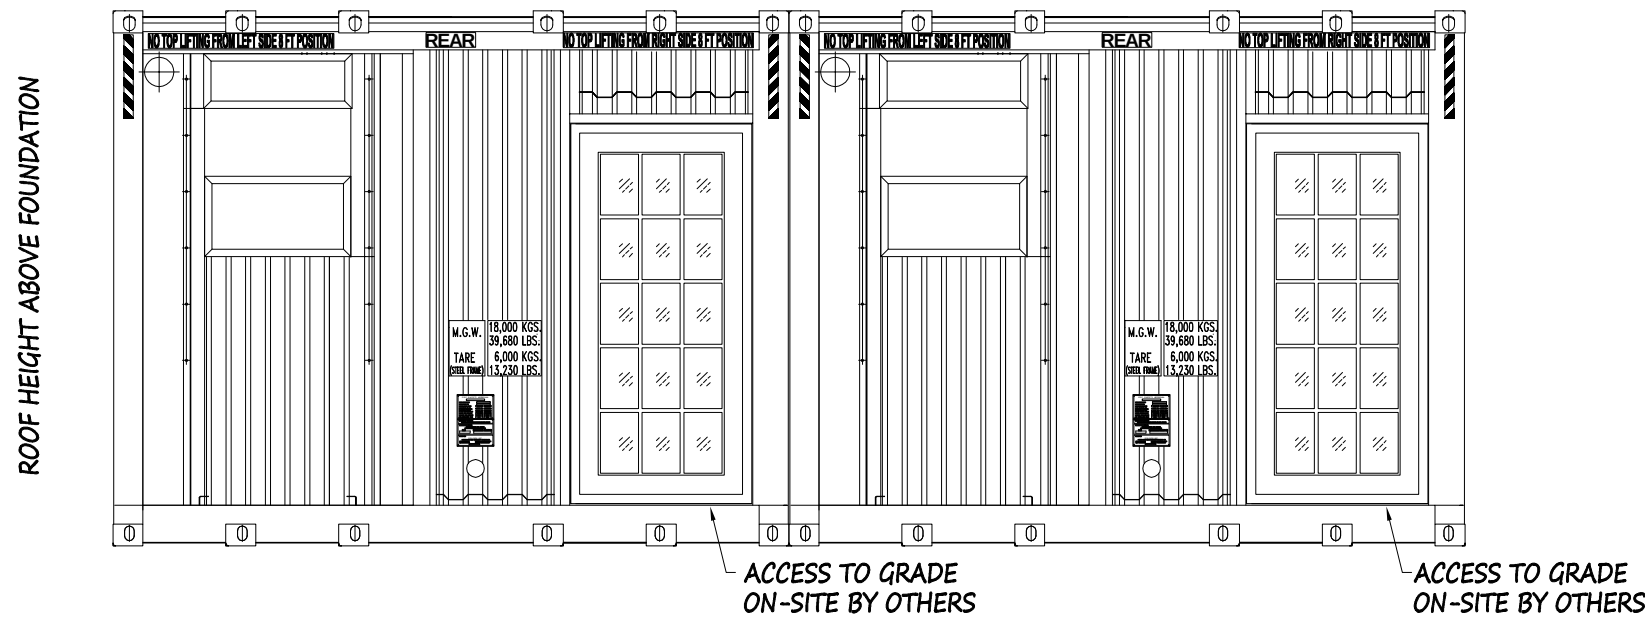


DUPLEX UNIT REAR ELEVATION

NOTES:
-ACTUAL HOUSE MAY VARY FROM THIS COMPUTERIZED VERSION.
-ACTUAL GRADE MAY VARY FROM WHAT IS SHOWN ABOVE.
-ACTUAL FINISHES MAY VARY. REFERENCE SPECIFICATIONS SHEETS.
-TRUSS DESIGNS MUST BE ADJUSTED FOR SNOW DRIFT LOADS.

Glenco, Inc.
Engineering, Drafting
& Design Firm

PHONE: 570-837-0577 / FAX: 570-837-0585
237 EAST MAIN STREET, MIDDLEBURG, PA 17842

DRAWN BY:	DATE:	SCALE:	CHECKED BY:	BUILDER:
GLENCO		N/A		
REV#	DATE:	REVISIONS:	BY:	CUSTOMER/PROJECT:
-	-	-	-	1 BR, 2 UNIT, 40' CONTAINER
-	-	-	-	05 - Glenco Advertising
-	-	-	-	Container Projects, CON40, Double Wide
FILE:	40-2-005	SQFT:	640	STATE:
TYPE:	CON40	MODEL:	1 BR 2 Unit	DRAWING:
FLOOR PLAN LAYOUT				SHEET:
				A2

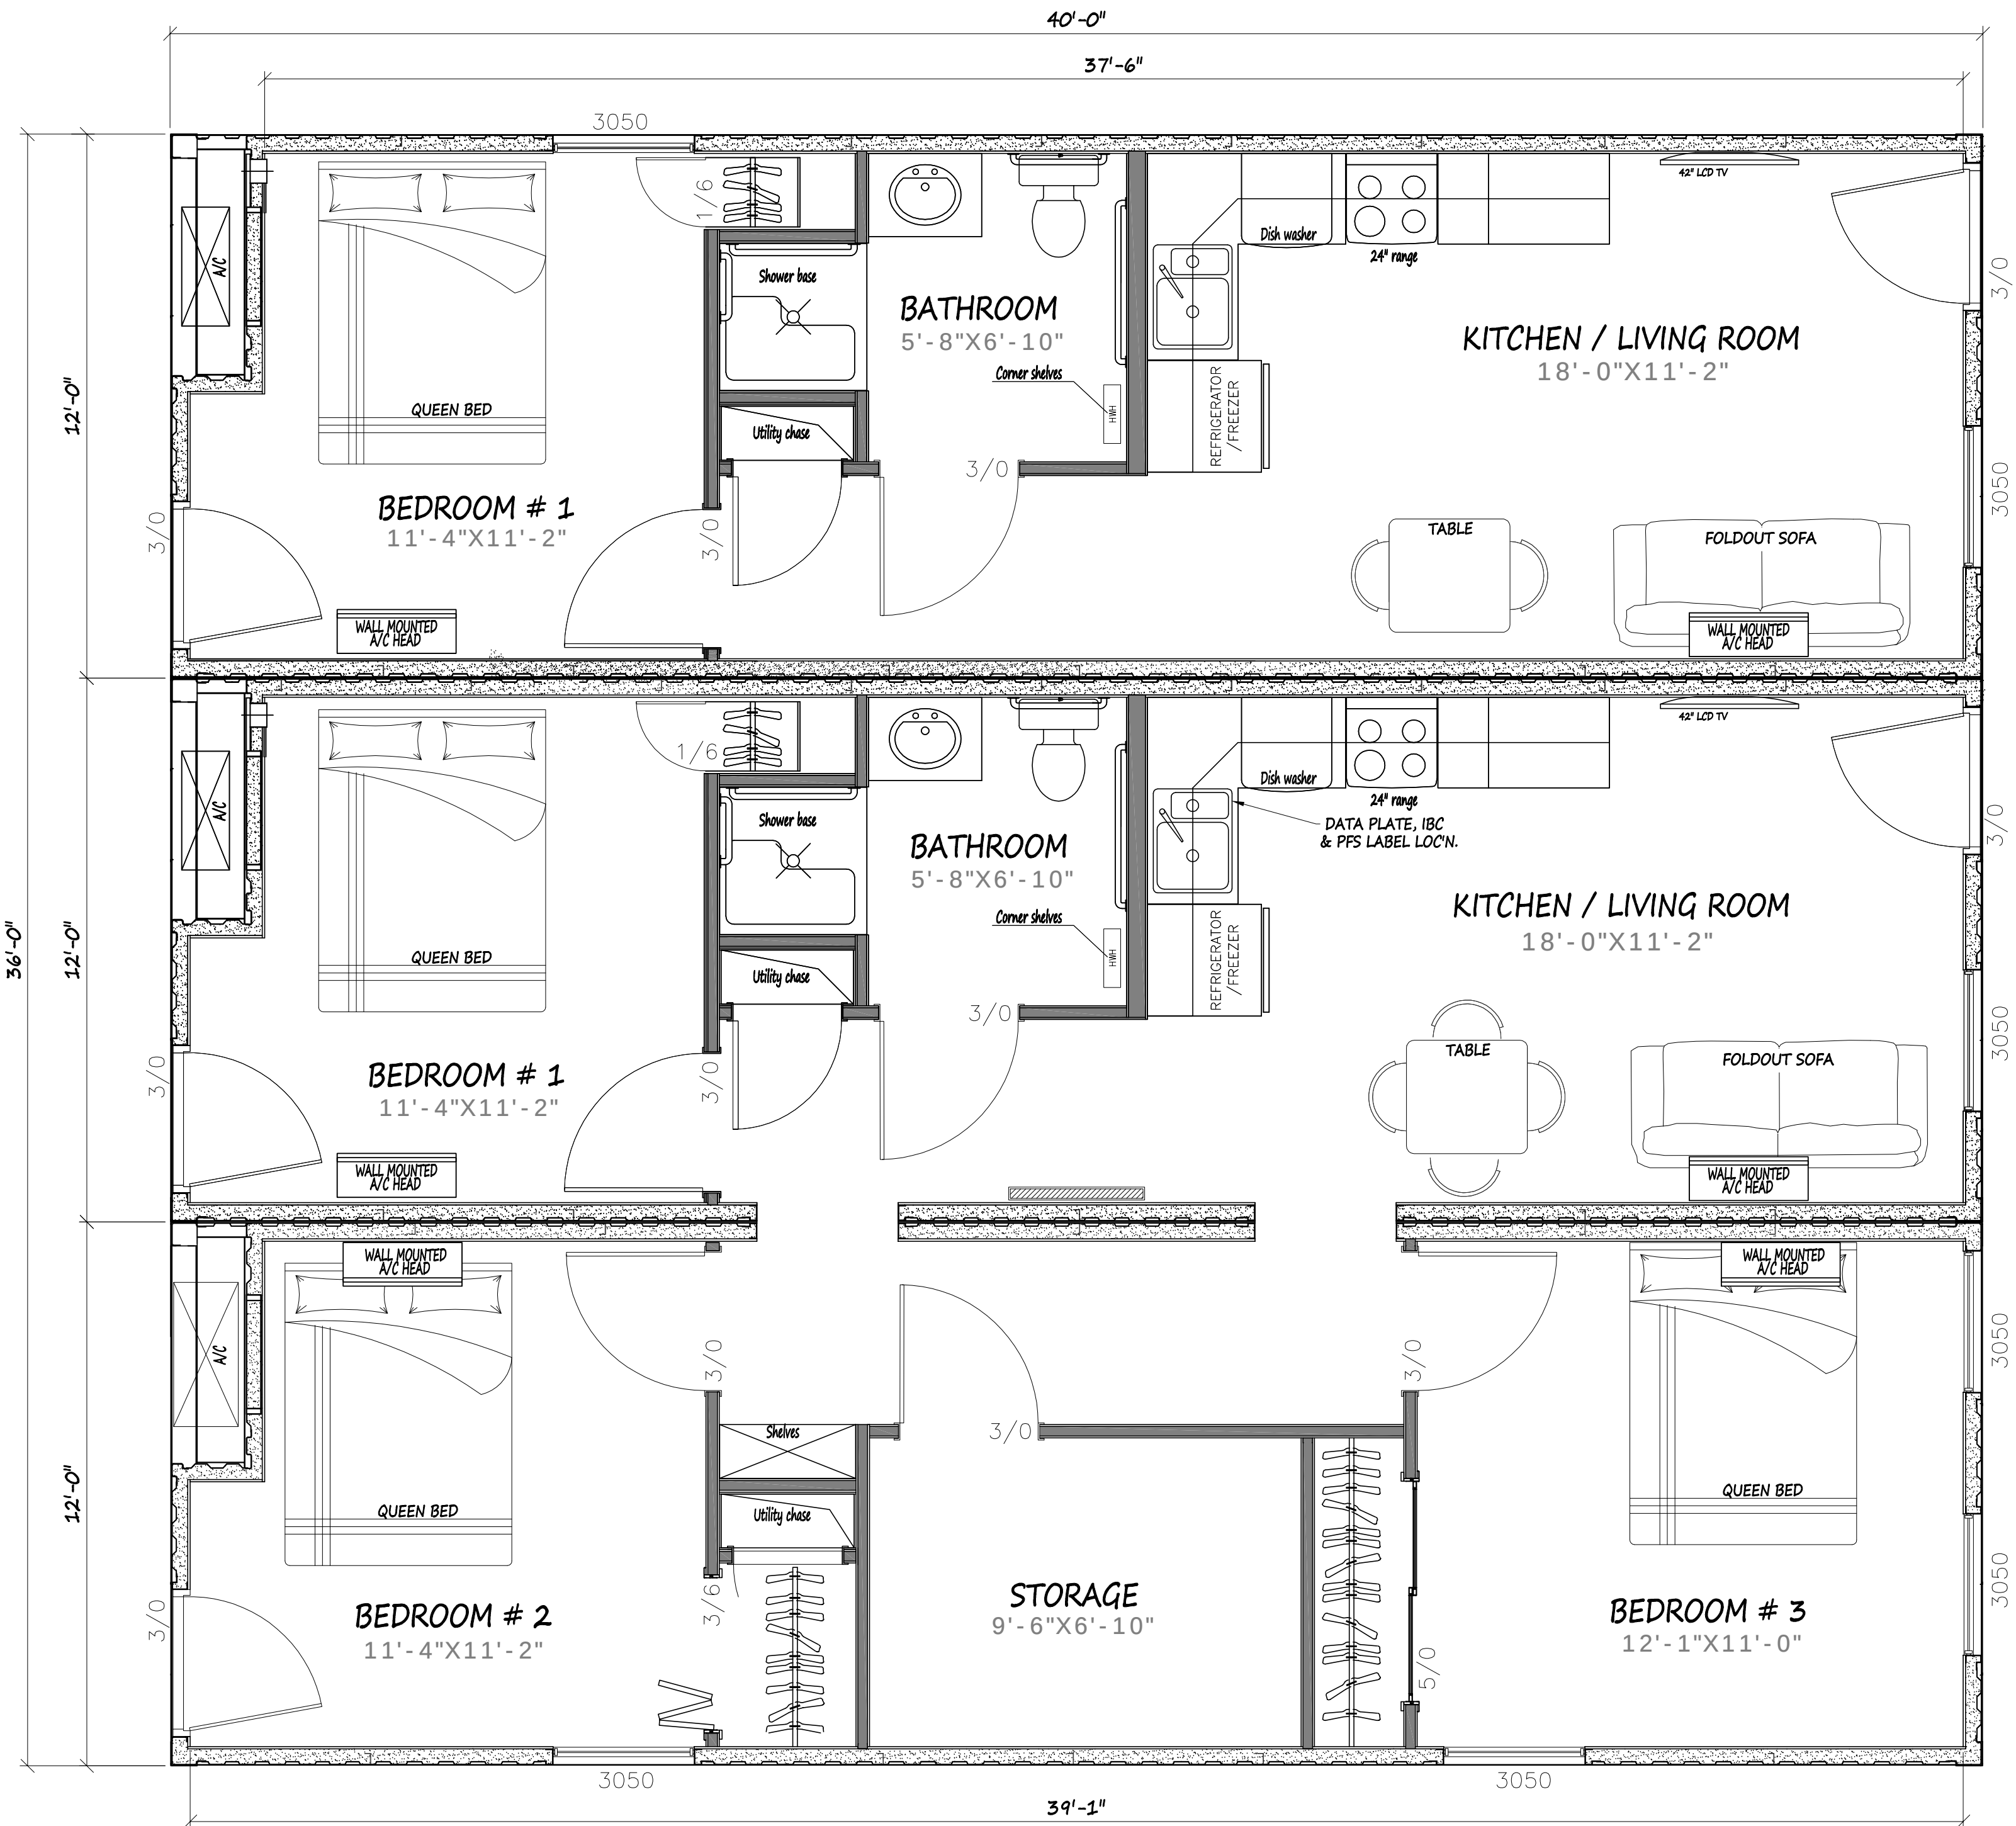


Glenco, Inc.
Engineering, Drafting
& Design Firm

PHONE: 570-837-0577 / FAX: 570-837-0585
237 EAST MAIN STREET, MIDDLEBURG, PA 17842


DRAWN BY:	DATE:	SCALE:	CHECKED BY:
GLENCO		1/2" = 1'-0"	
REV#	DATE:	REVISIONS:	BY:
1			
2			
3			
4			
5			

BUILDER:	
CUSTOMER/PROJECT:	1 BR/3 BR, 2 UNIT, 40' CONTAINER
	05 - Glenco Advertising Container Projects, CON40, Triple Wide

FILE:	40-3-001
SQFT:	640
STATE:	
TYPE:	CON40
MODEL:	1BR/3BR 2 Unit
DRAWING:	FLOOR PLAN LAYOUT
SHEET:	A1

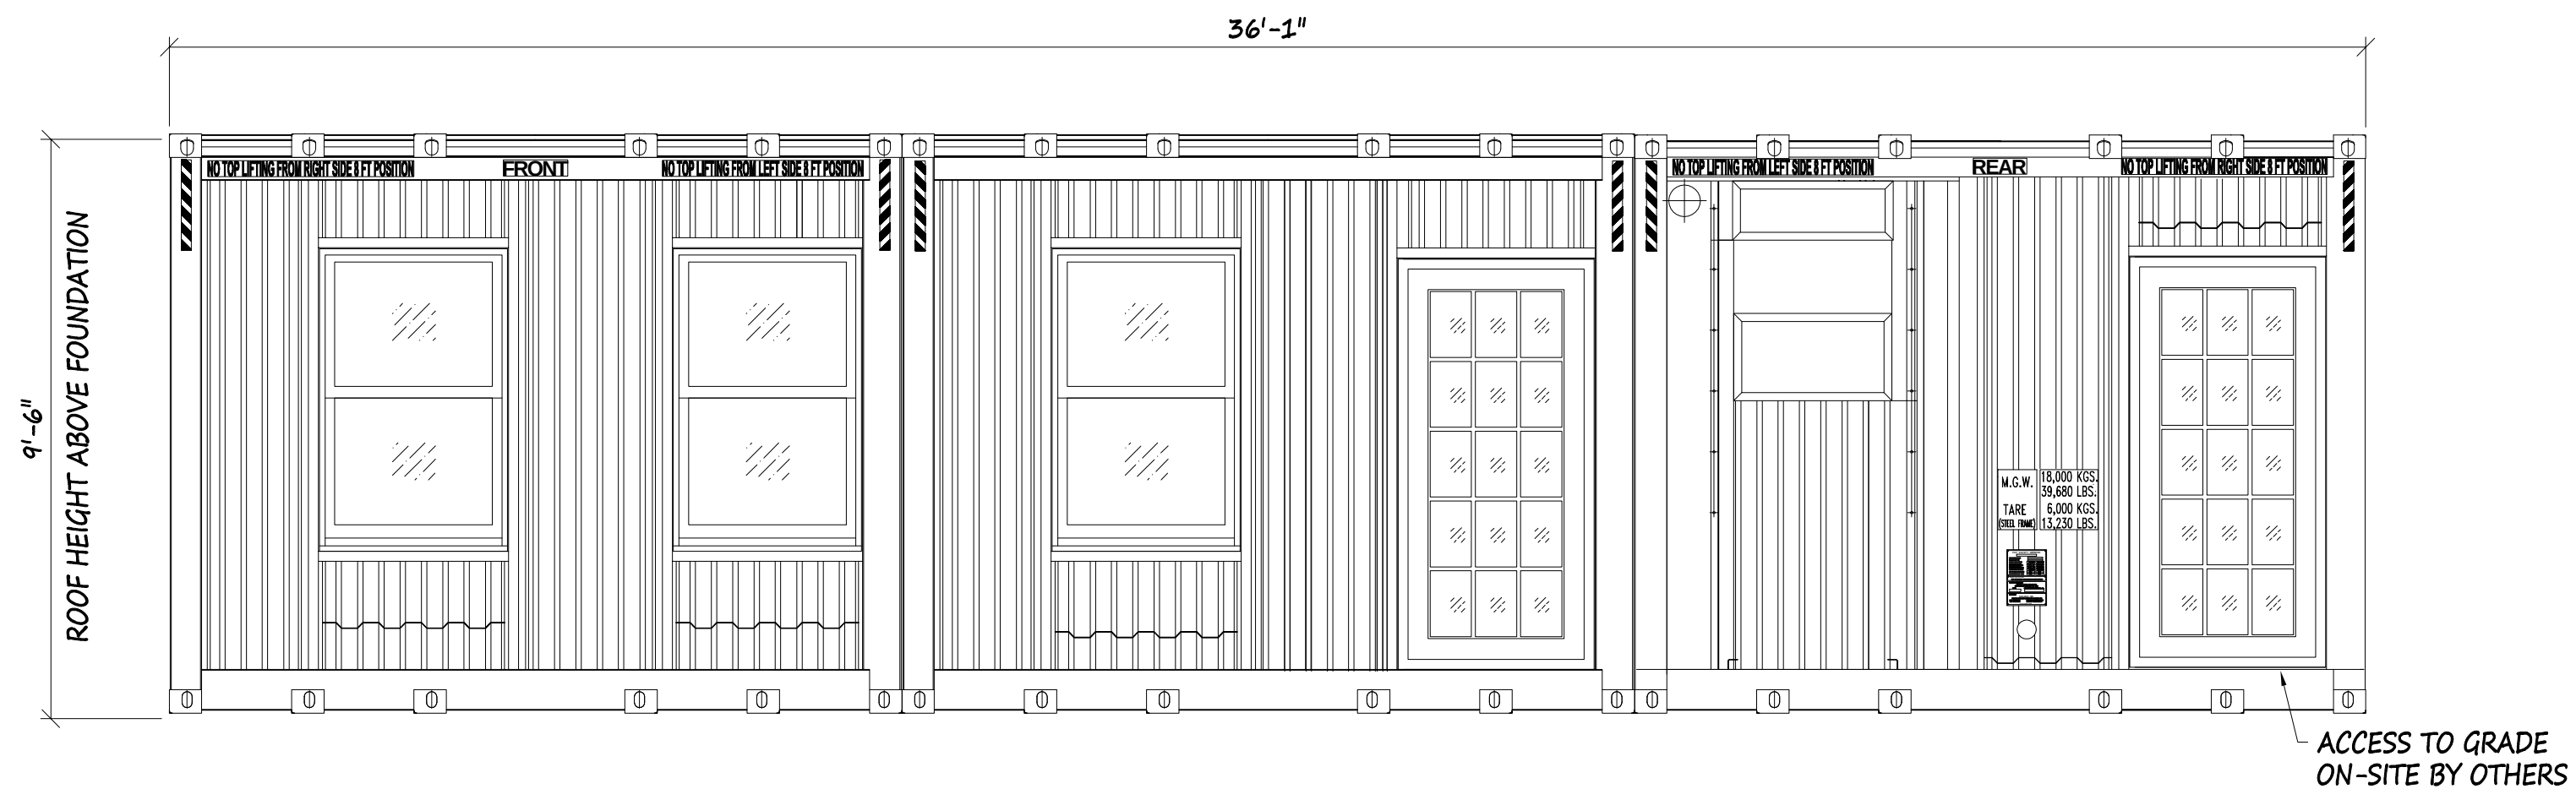

DUPLEX FRONT ELEVATION

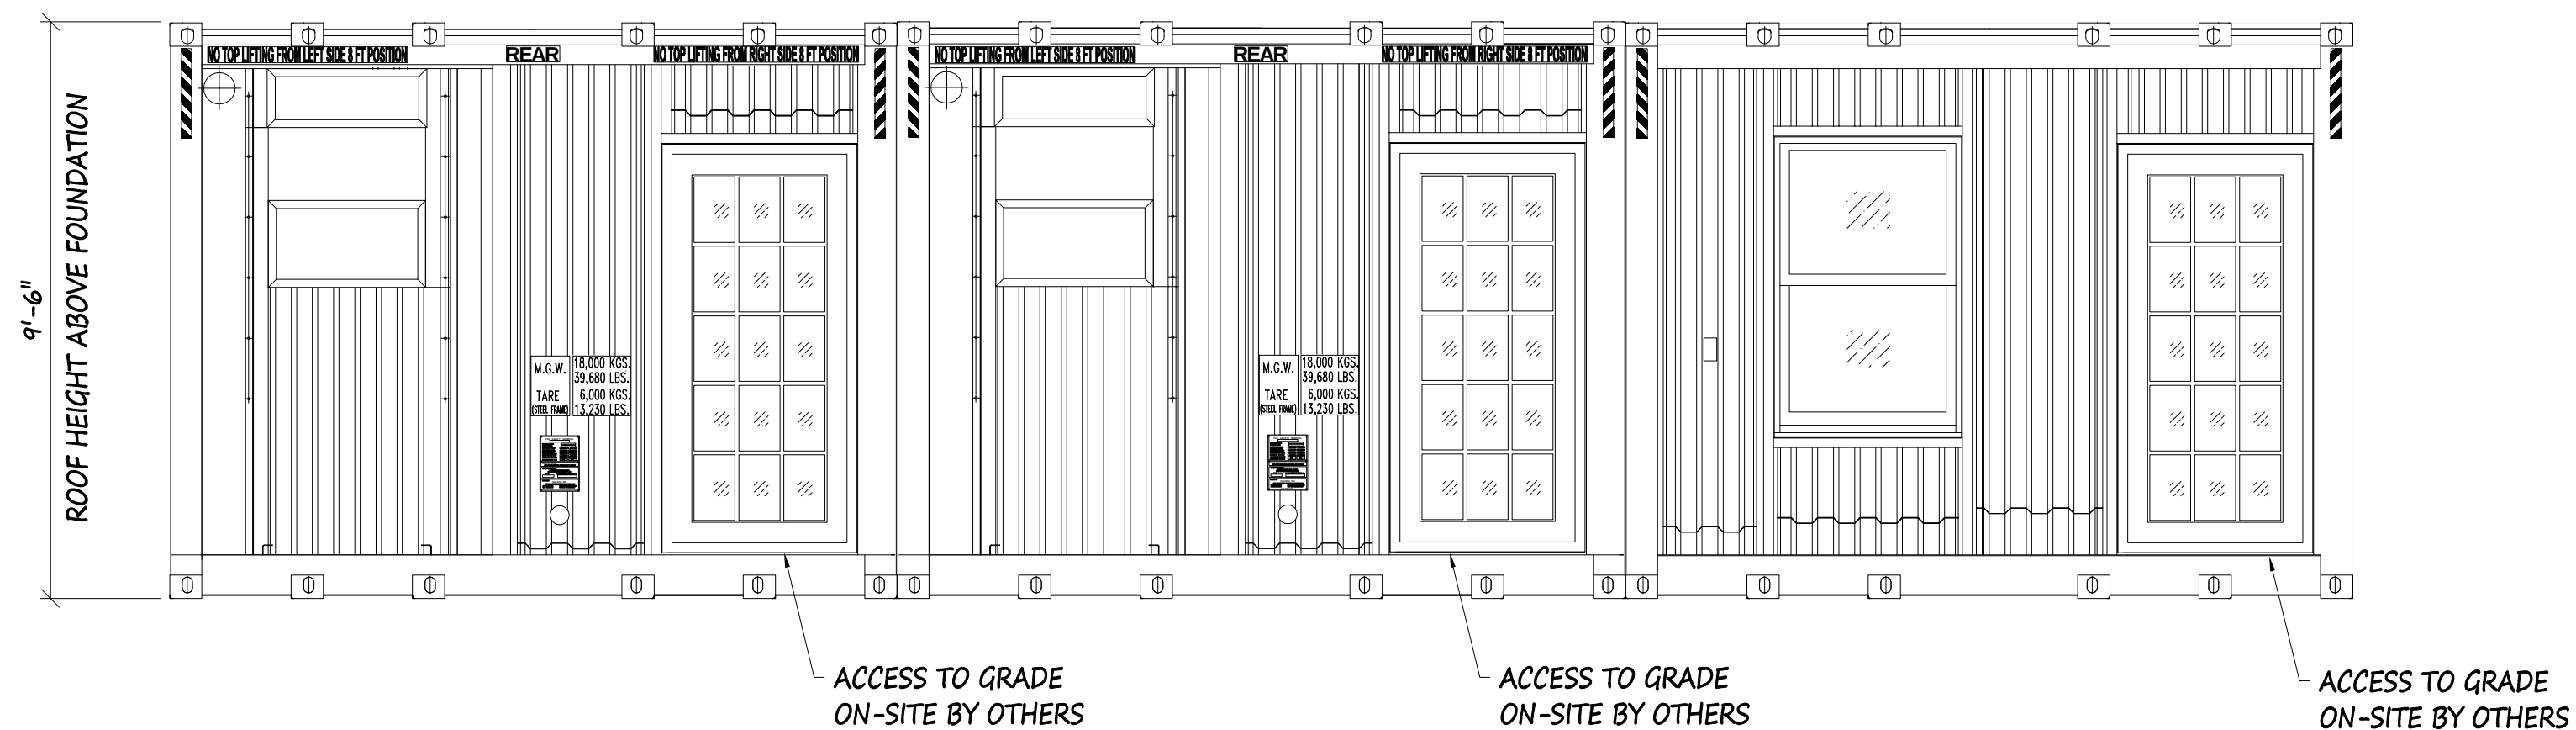

DUPLEX REAR ELEVATION


NOTES:

- ACTUAL HOUSE MAY VARY FROM THIS COMPUTERIZED VERSION.
- ACTUAL GRADE MAY VARY FROM WHAT IS SHOWN ABOVE.
- ACTUAL FINISHES MAY VARY. REFERENCE SPECIFICATIONS SHEETS.
- TRUSS DESIGNS MUST BE ADJUSTED FOR SNOW DRIFT LOADS.




DRAWN BY:	DATE:	SCALE:	CHECKED BY:
GLENCO		N/A	
REV#	DATE:	REVISIONS:	BY:
1			
2			
3			
4			
5			

BUILDER:	
CUSTOMER/PROJECT:	1 BR/3 BR, 2 UNIT, 40' CONTAINER
	05 - Glenco Advertising Container Projects, CON40, Triple Wide
FILE:	40-3-001
SQFT:	640
STATE:	
TYPE:	CON40
MODEL:	1BR/3BR 2 Unit
DRAWING:	EXTERIOR ELEVATION
SHEET:	A2

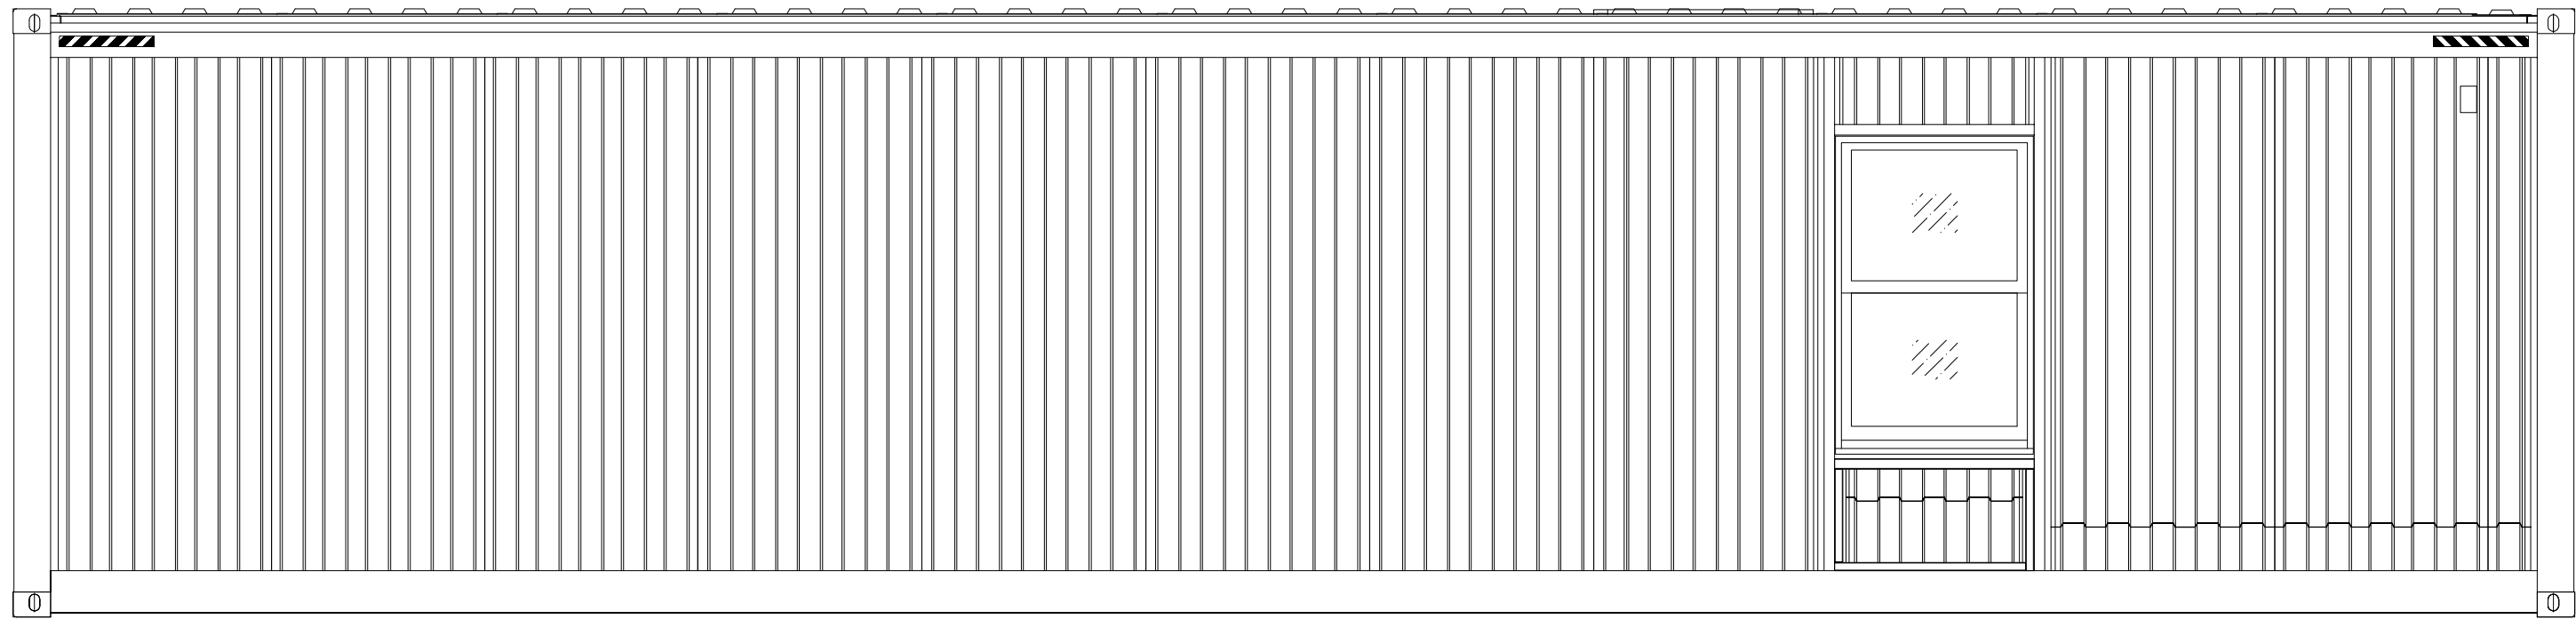

DUPLEX RIGHT SIDE ELEVATION

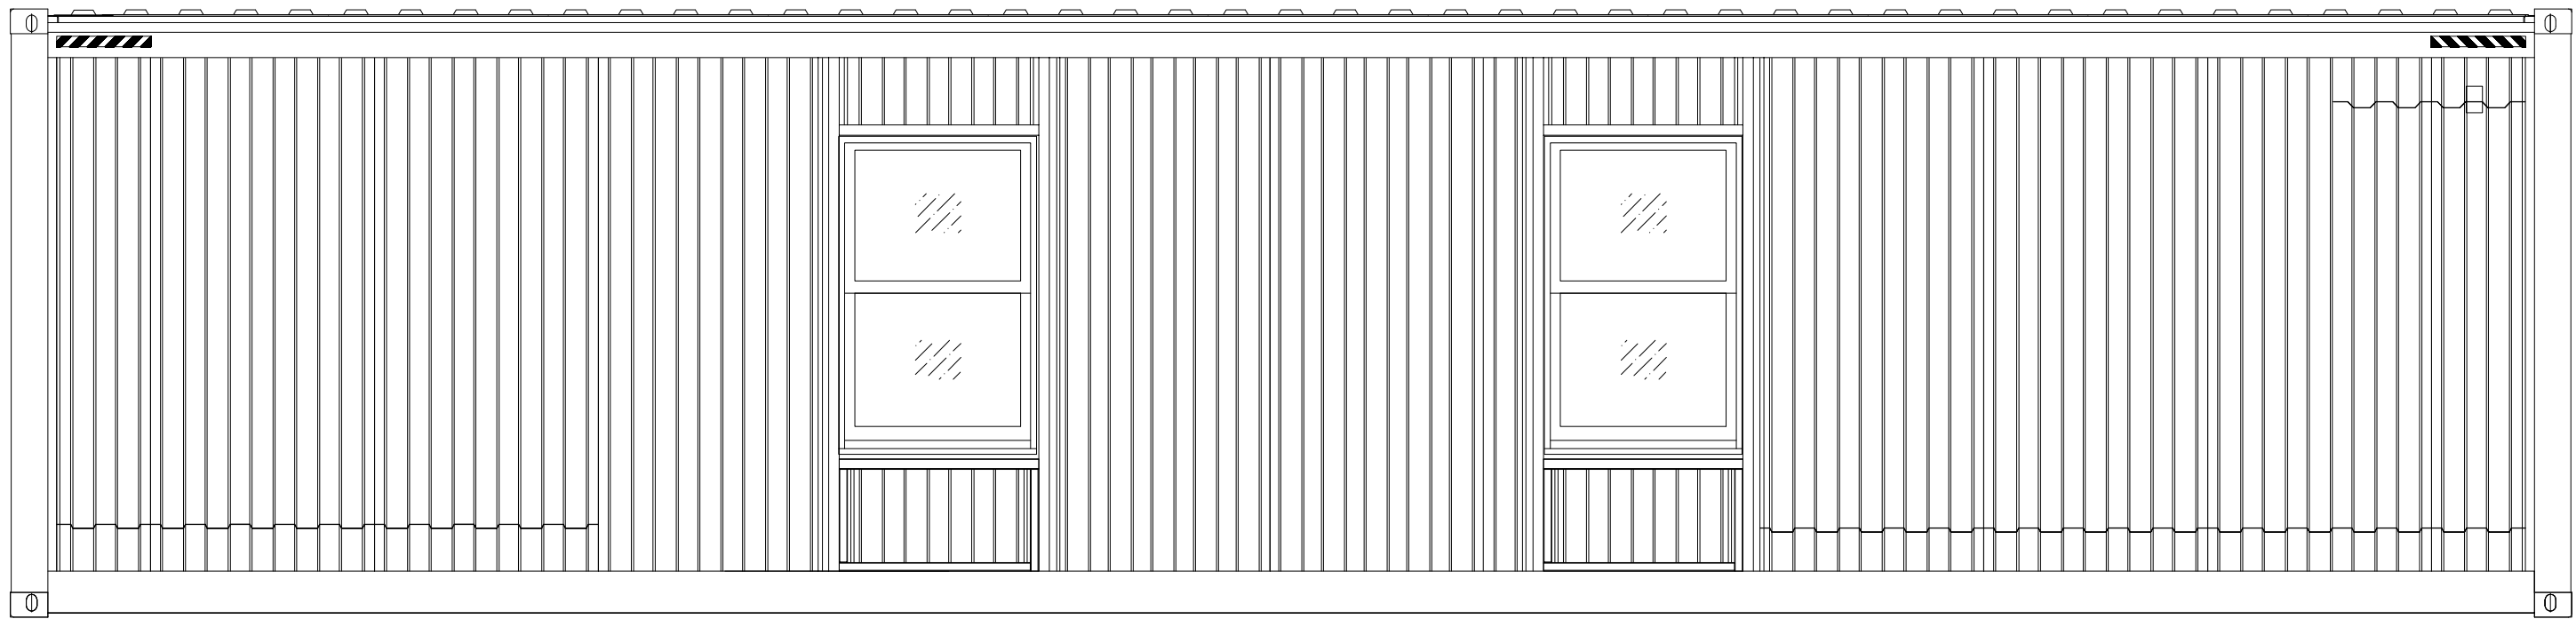

DUPLEX LEFT SIDE ELEVATION

NOTES:
-ACTUAL HOUSE MAY VARY FROM THIS COMPUTERIZED VERSION.
-ACTUAL GRADE MAY VARY FROM WHAT IS SHOWN ABOVE.
-ACTUAL FINISHES MAY VARY. REFERENCE SPECIFICATIONS SHEETS.
-TRUSS DESIGNS MUST BE ADJUSTED FOR SNOW DRIFT LOADS.

Glenco, Inc.
Engineering, Drafting
& Design Firm

PHONE: 570-837-0577 / FAX: 570-837-0585
237 EAST MAIN STREET, MIDDLEBURG, PA 16842

DRAWN BY:	DATE:	SCALE:	CHECKED BY:
GLENCO		N/A	
REV#	DATE:	REVISIONS:	BY:
-	-	-	-
-	-	-	-
-	-	-	-
-	-	-	-

BUILDER:
CUSTOMER/PROJECT:
1 BR/3 BR, 2 UNIT, 40' CONTAINER
05 - Glenco Advertising Container Projects, CON40, Triple Wide

FILE:	40-3-001
SQFT:	640
STATE:	
TYPE:	CON40
MODEL:	1BR/3BR 2 Unit
DRAWING:	EXTERIOR ELEVATION
SHEET:	A2.1